




Alternative
Designs Inc.

25-233-R

FIRST FLOOR	1510	S.F.
TOTAL	1510	S.F.

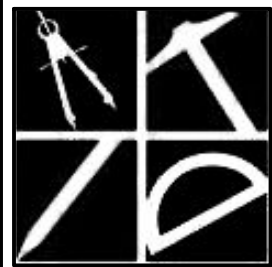

Alternative
Designs Inc.

www.alternativedesigns.net
Residential/Commercial
Design
94 Old Granite Street
Manchester, NH 03101
phone: (603) 645-4388
fax: (603) 645-6010

These drawings, specifications,
and the design conveyed are
the exclusive property of
Alternative Designs Inc.
Any form of reproduction of
these documents, or of this
design is expressly prohibited.
A.D.I. © 2025


GREENTECH HOMES
NEW HOUSE TO BE BUILT IN HILLSBOURGH, NH

Contractor to check & verify all
dimensions & structural members
before construction.
All construction shall be in strict
compliance with The State of
New Hampshire or Massachusetts
Building Codes, whichever applicable.

REVISIONS	

25-233-R
JUNE 2025
SHEET 1 OF 8

A1

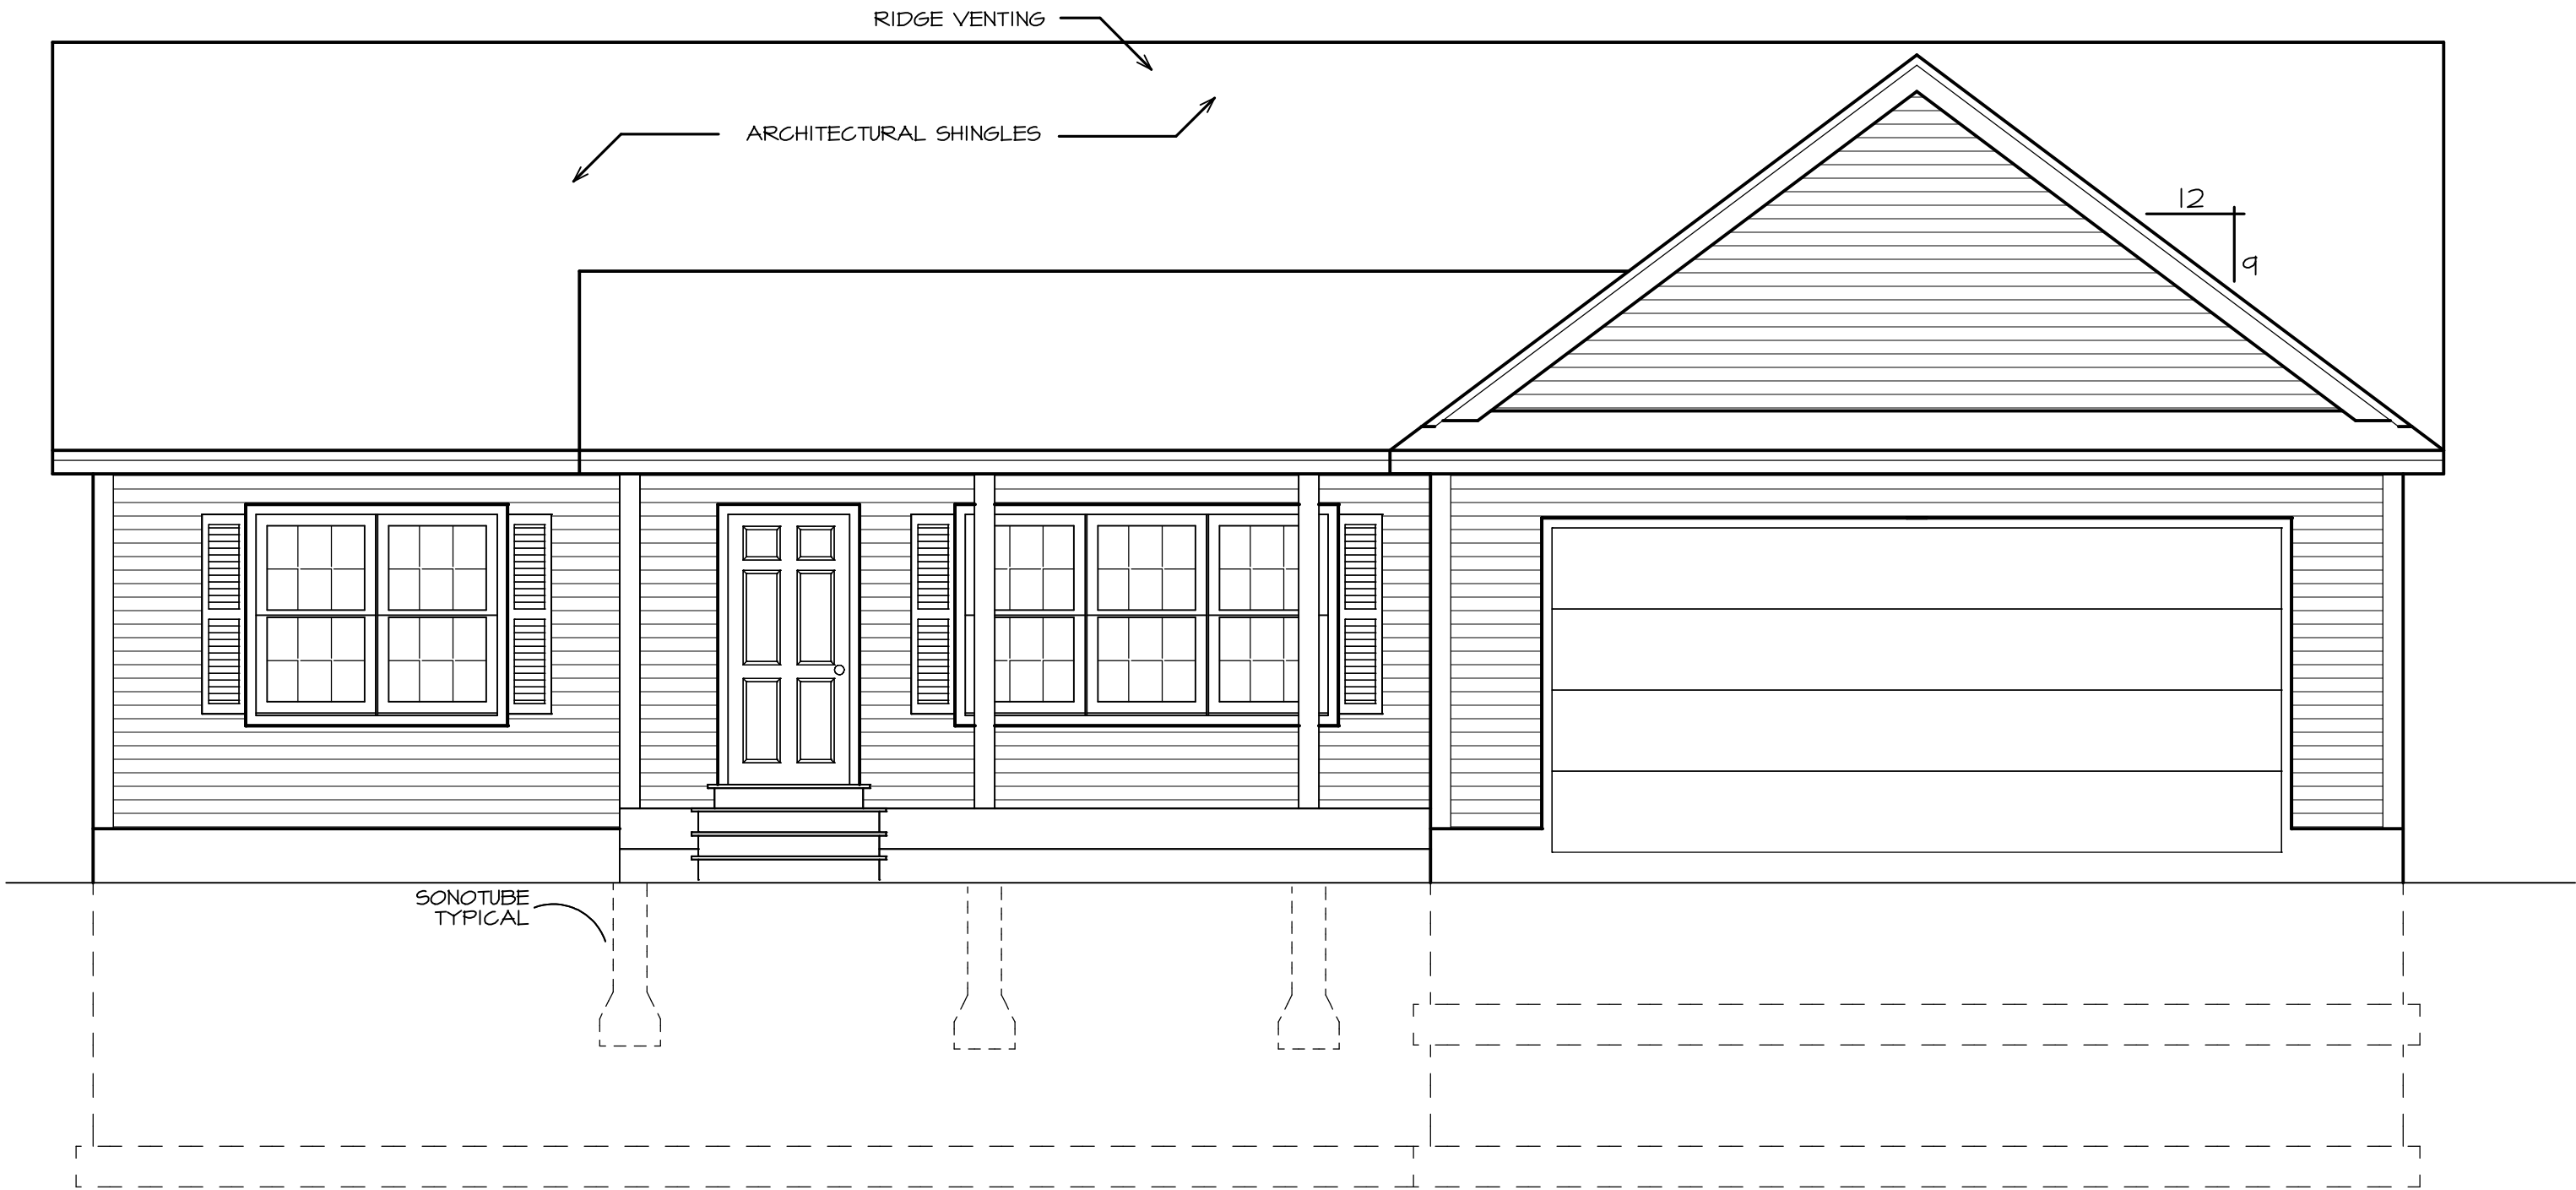

1 FRONT ELEVATION
AI SCALE: 1/4" = 1'-0"


ZONE 5

2021 INTERNATIONAL RESIDENTIAL CODE


DOOR SCHEDULE				
MARK	QTY	SIZE	RSO	NOTES
1		3'0" X 6'8"		EXT. DOOR
2		3'0" X 6'8"		FIRERATED DOOR
3		3'0" X 6'8"		INTERIOR
4		2'6" X 6'8"		INTERIOR
5		3'0" X 6'8"		SLIDING BARN DOOR
6		1'6" X 6'8"		INTERIOR
7				
8		8'0" X 6'8"		EXT GLASS SLIDER
9		3'0" X 6'8"		9-LITE
10		2'8" X 6'8"		STL INSUL.
11		5'0" X 6'8"		BIFOLD

RSO TO BE DETERMINED BY DOOR MANUFACTURER.


WINDOW SCHEDULE				
MARK	QTY	MODEL NUMBER	RSO	NOTES
A		244DH3050		DBL HUNG
B		(2)-244DH3050		MULLION
C		CN235		3'5" X 3'5" CASEMENT
D		244DH2836		DBL HUNG
E		(3)-244DH3050		TRIPLE MULLION
F				
G				
H				
J				
K				

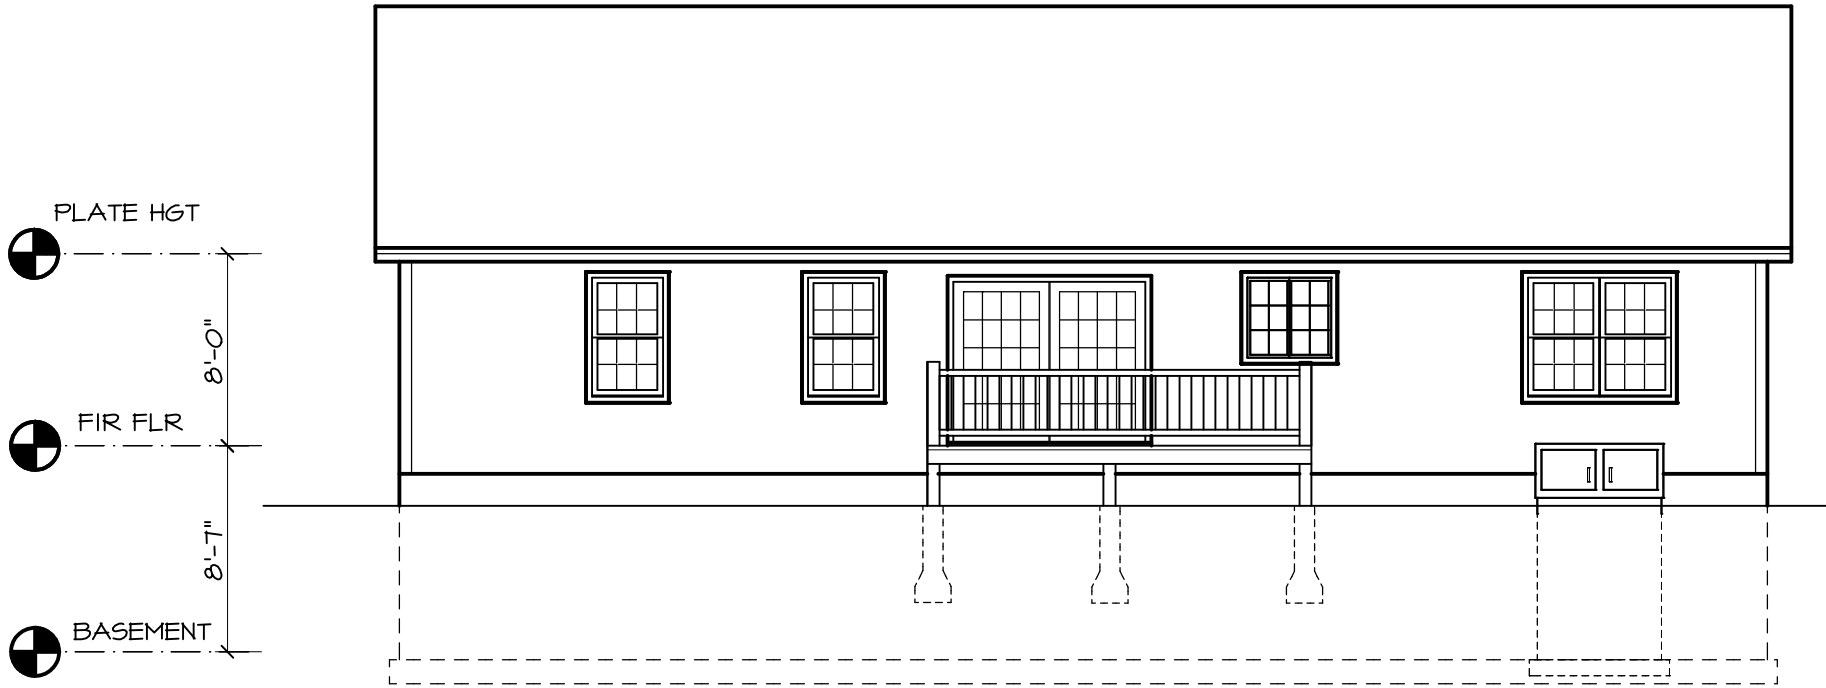

1 REAR ELEVATION
A3 SCALE: 1/8" = 1'-0"

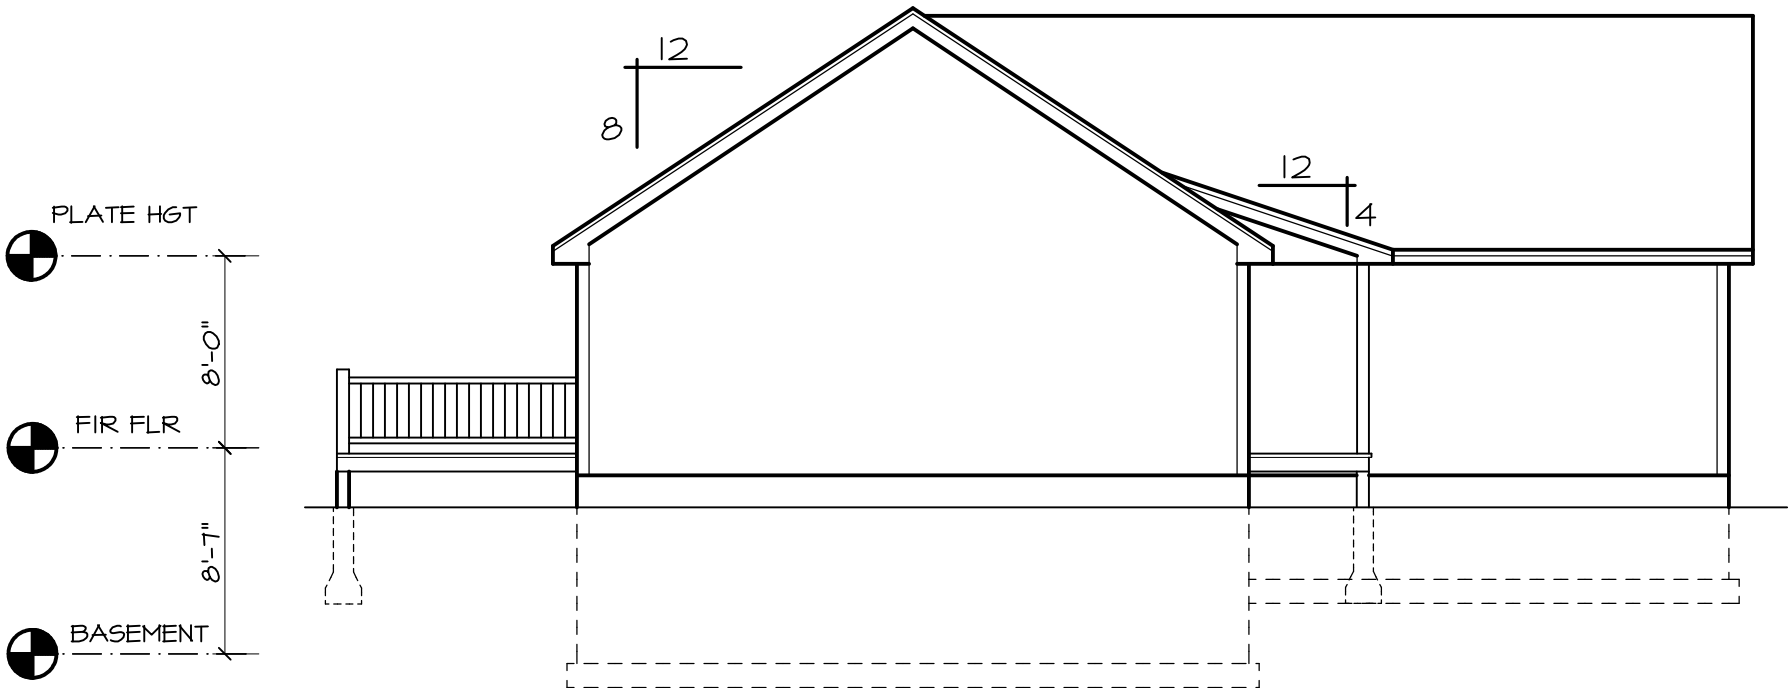

2 LEFT SIDE ELEVATION
A3 SCALE: 1/8" = 1'-0"

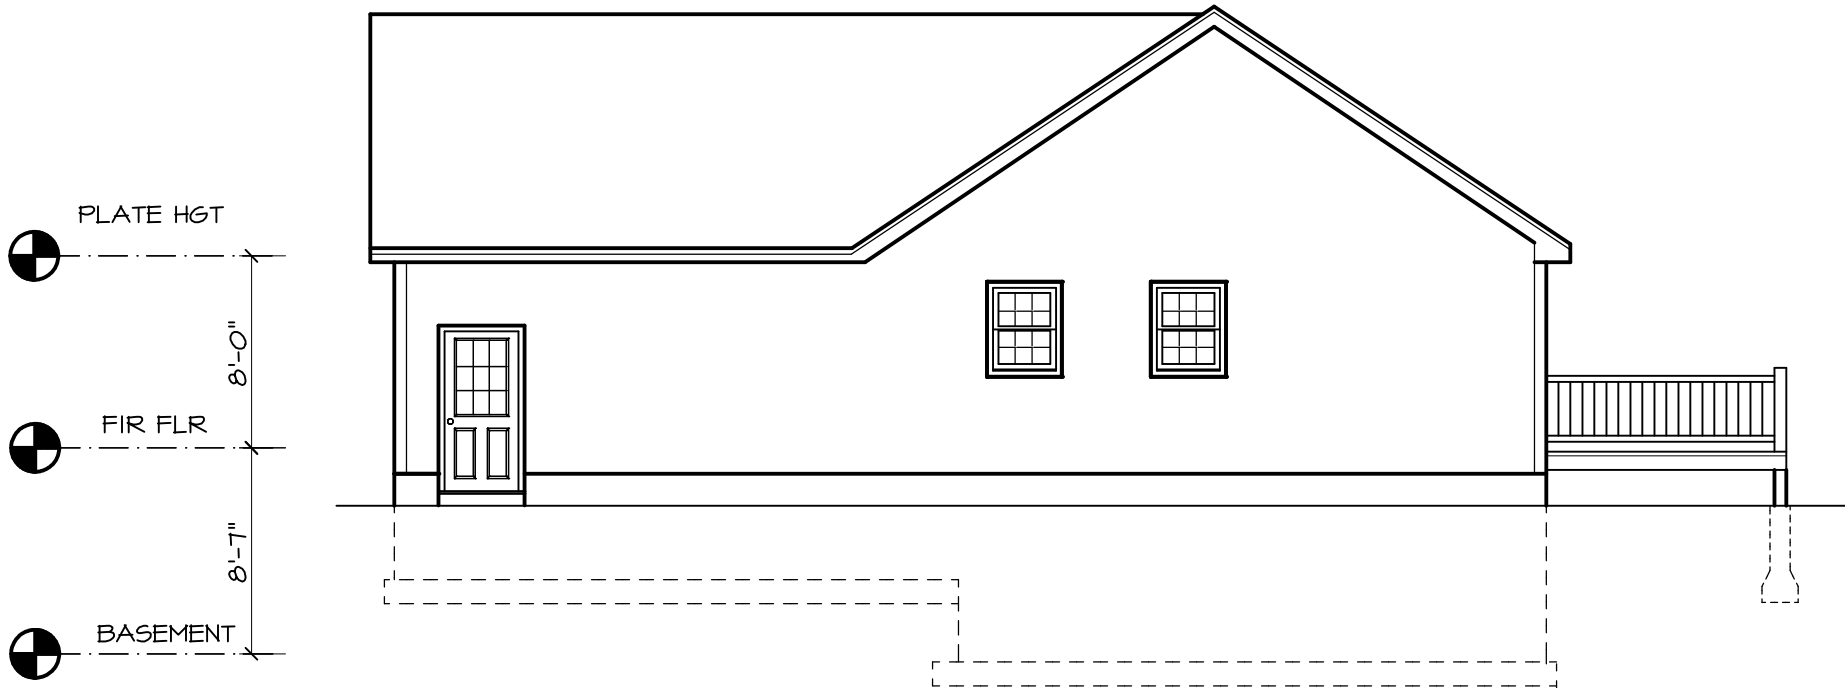

3 RIGHT SIDE ELEVATION
A3 SCALE: 1/8" = 1'-0"



Alternative
Designs Inc.

www.alternativedesigns.net
Residential/Commercial
Design
94 Old Granite Street
Manchester, NH 03101
phone: (603) 645-4388
fax: (603) 645-6010

These drawings, specifications,
and the design conveyed are
the exclusive property of
Alternative Designs Inc.
Any form of reproduction of
these documents, or of this
design is expressly prohibited.
A.D.I. © 2025

Contractor to check & verify all
dimensions & structural members
before construction.
All construction shall be in strict
compliance with The State of
New Hampshire or Massachusetts
Building Codes, whichever applicable.

REVISIONS	

25-233-R
JUNE 2025
SHEET 3 OF 8

A3

All construction shall be in strict compliance with The State of New Hampshire or Massachusetts Building Codes, whichever applicable.


REVISIONS

25-233-R

JUNE 2025

SHEET 4 OF 8


A4

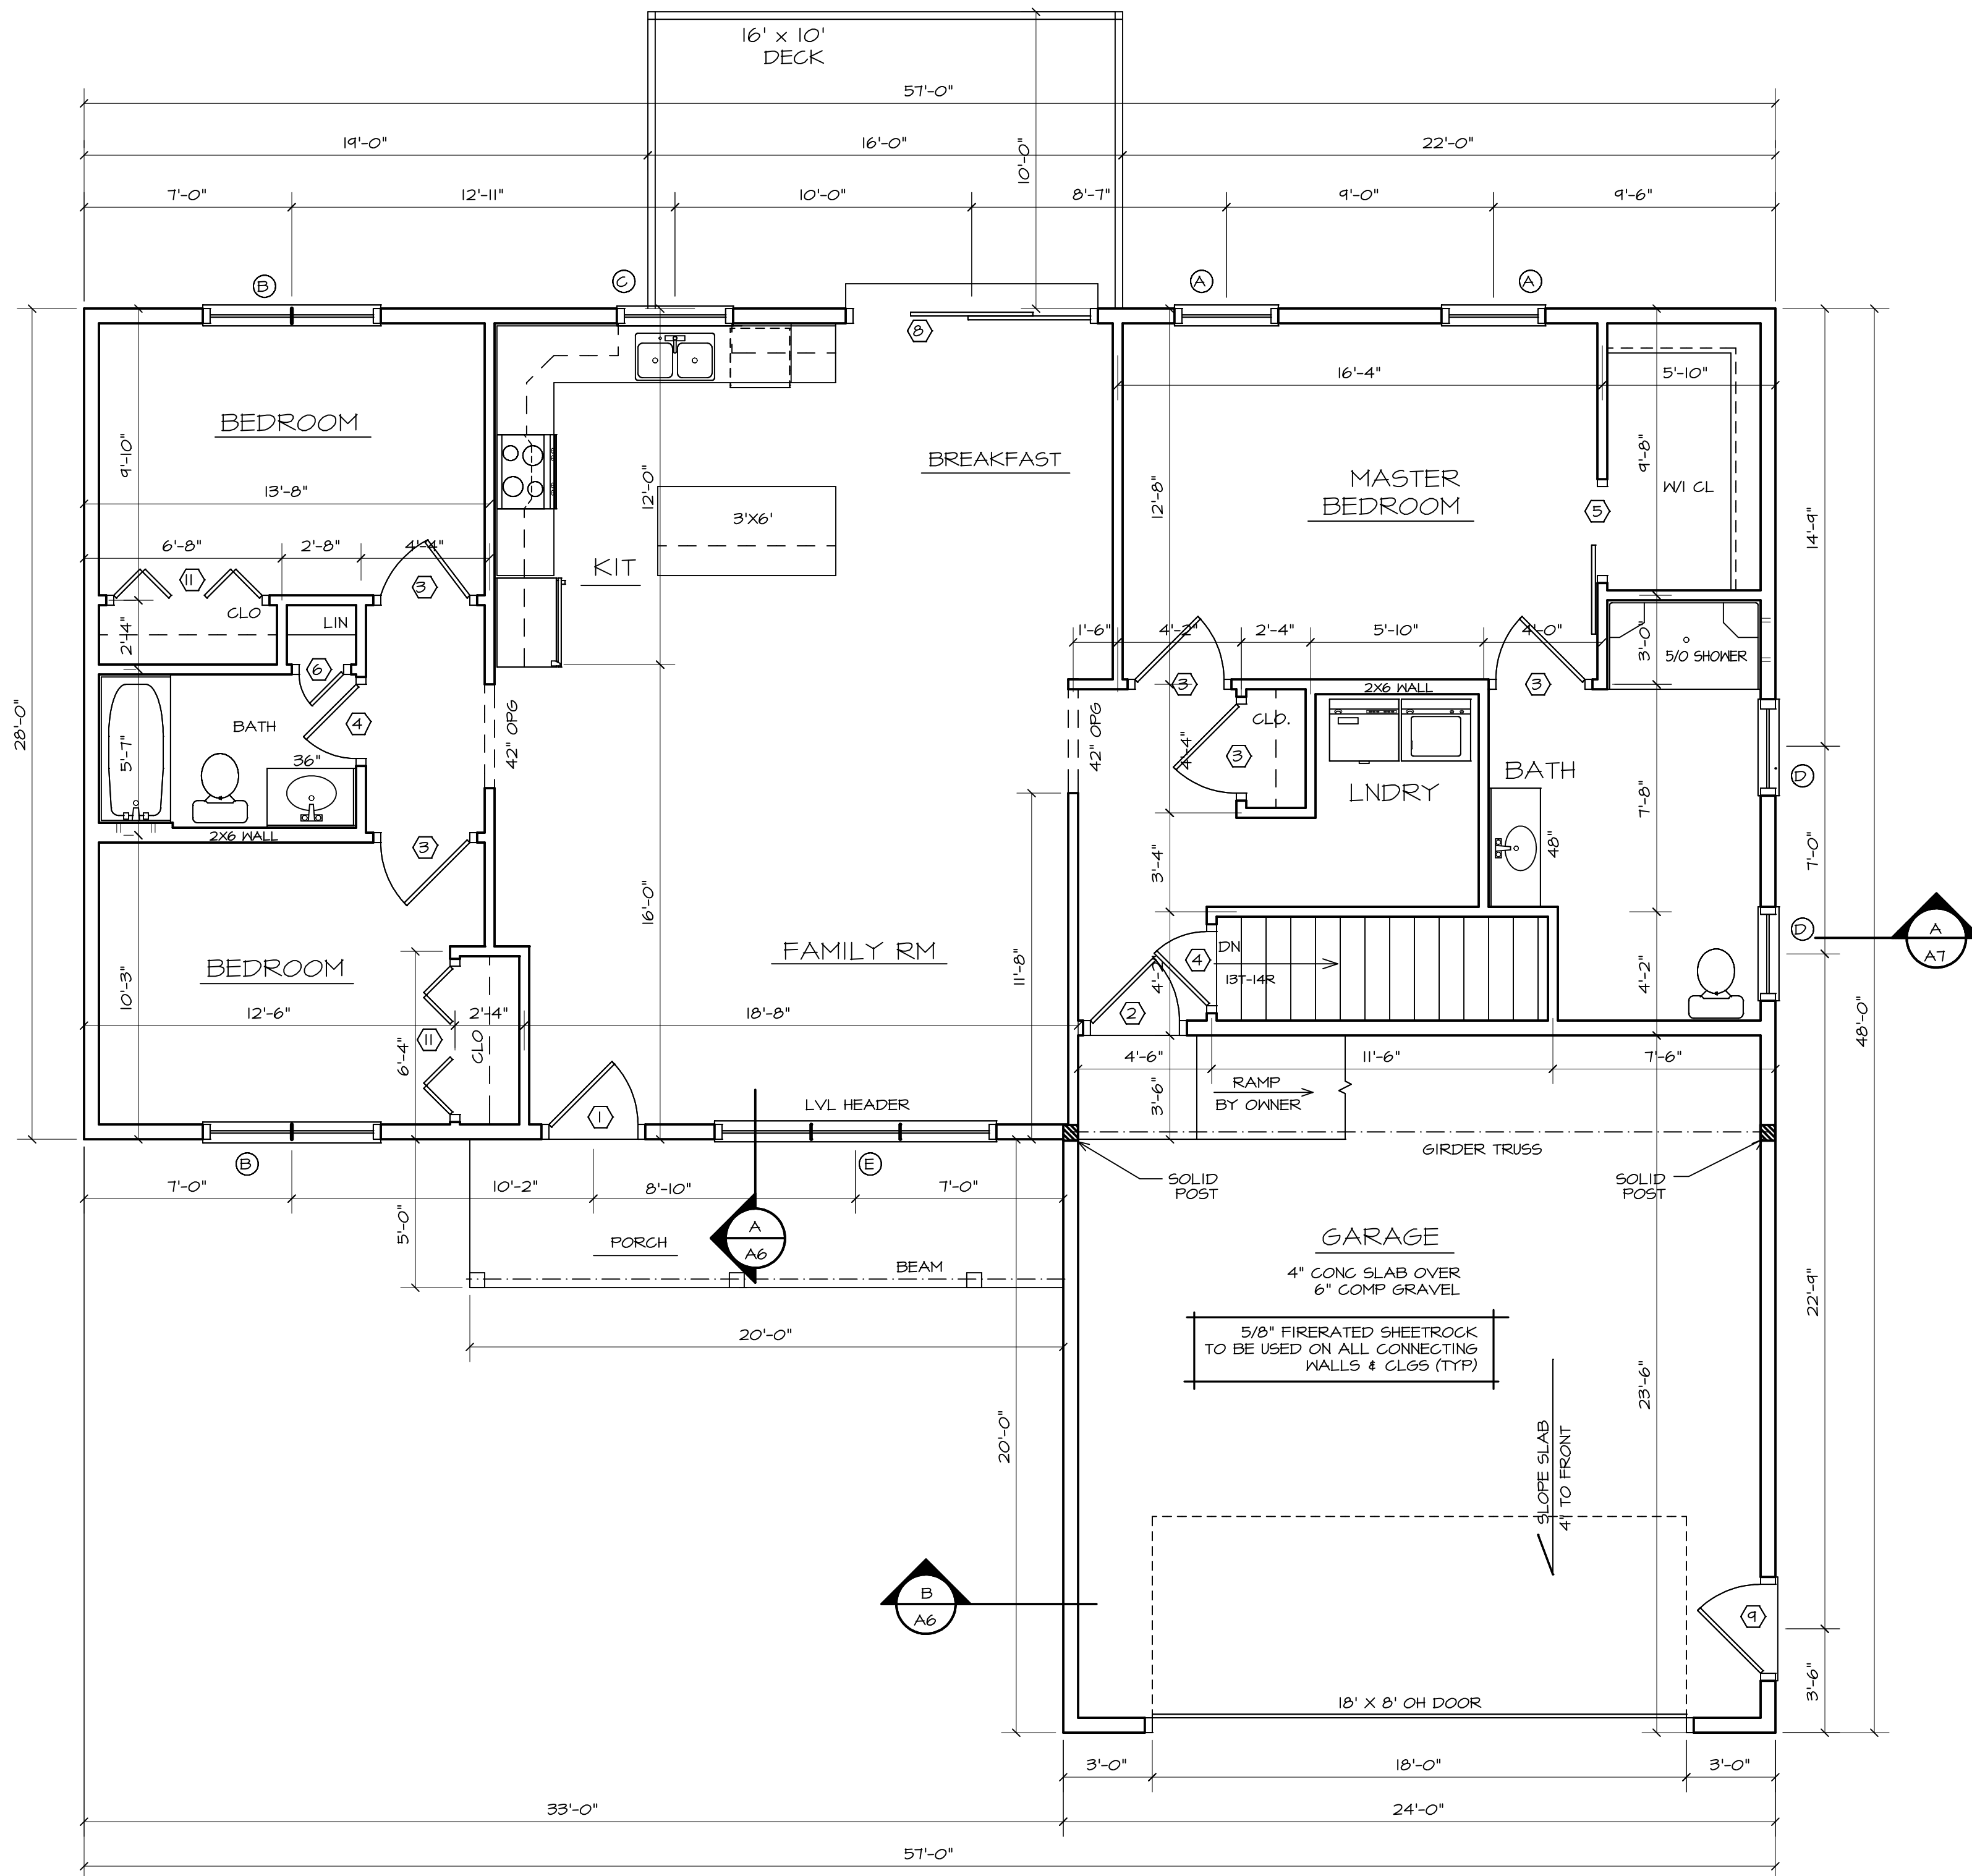

1 FIRST FLOOR PLAN
A4 SCALE: 1/4" = 1'-0"

NOTE:
1. PROVIDE HANDRAIL AT EACH STAIRWAY WITH 4 OR MORE RISERS

WIND BRACING NOTE: PROVIDE DIAGONAL WIND BRACING AT ALL OUTSIDE CORNERS. AT CORNERS WITH LESS THAN 48" OF PANEL WALL, USE ALTERNATE BRACING PANELS IN ACCORDANCE WITH INTERNATIONAL BUILDING CODE FIGURE R602.10.6.2

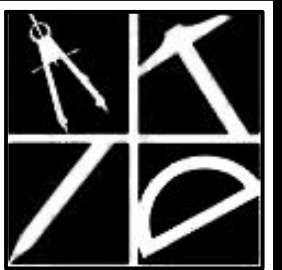

Alternative
Designs Inc.

www.alternativedesigns.net
Residential/Commercial
Design
94 Old Granite Street
Manchester, NH 03101
phone: (603) 645-4388
fax: (603) 645-6010

These drawings, specifications,
and the design conveyed are
the exclusive property of
Alternative Designs Inc.
Any form of reproduction of
these documents, or of this
design is expressly prohibited.
A.D.I. © 2025

Contractor to check & verify all
dimensions & structural members
before construction.
All construction shall be in strict
compliance with The State of
New Hampshire or Massachusetts
Building Codes, whichever applicable.


REVISIONS

25-233-R

JUNE 2025

SHEET 5 OF 8

A5

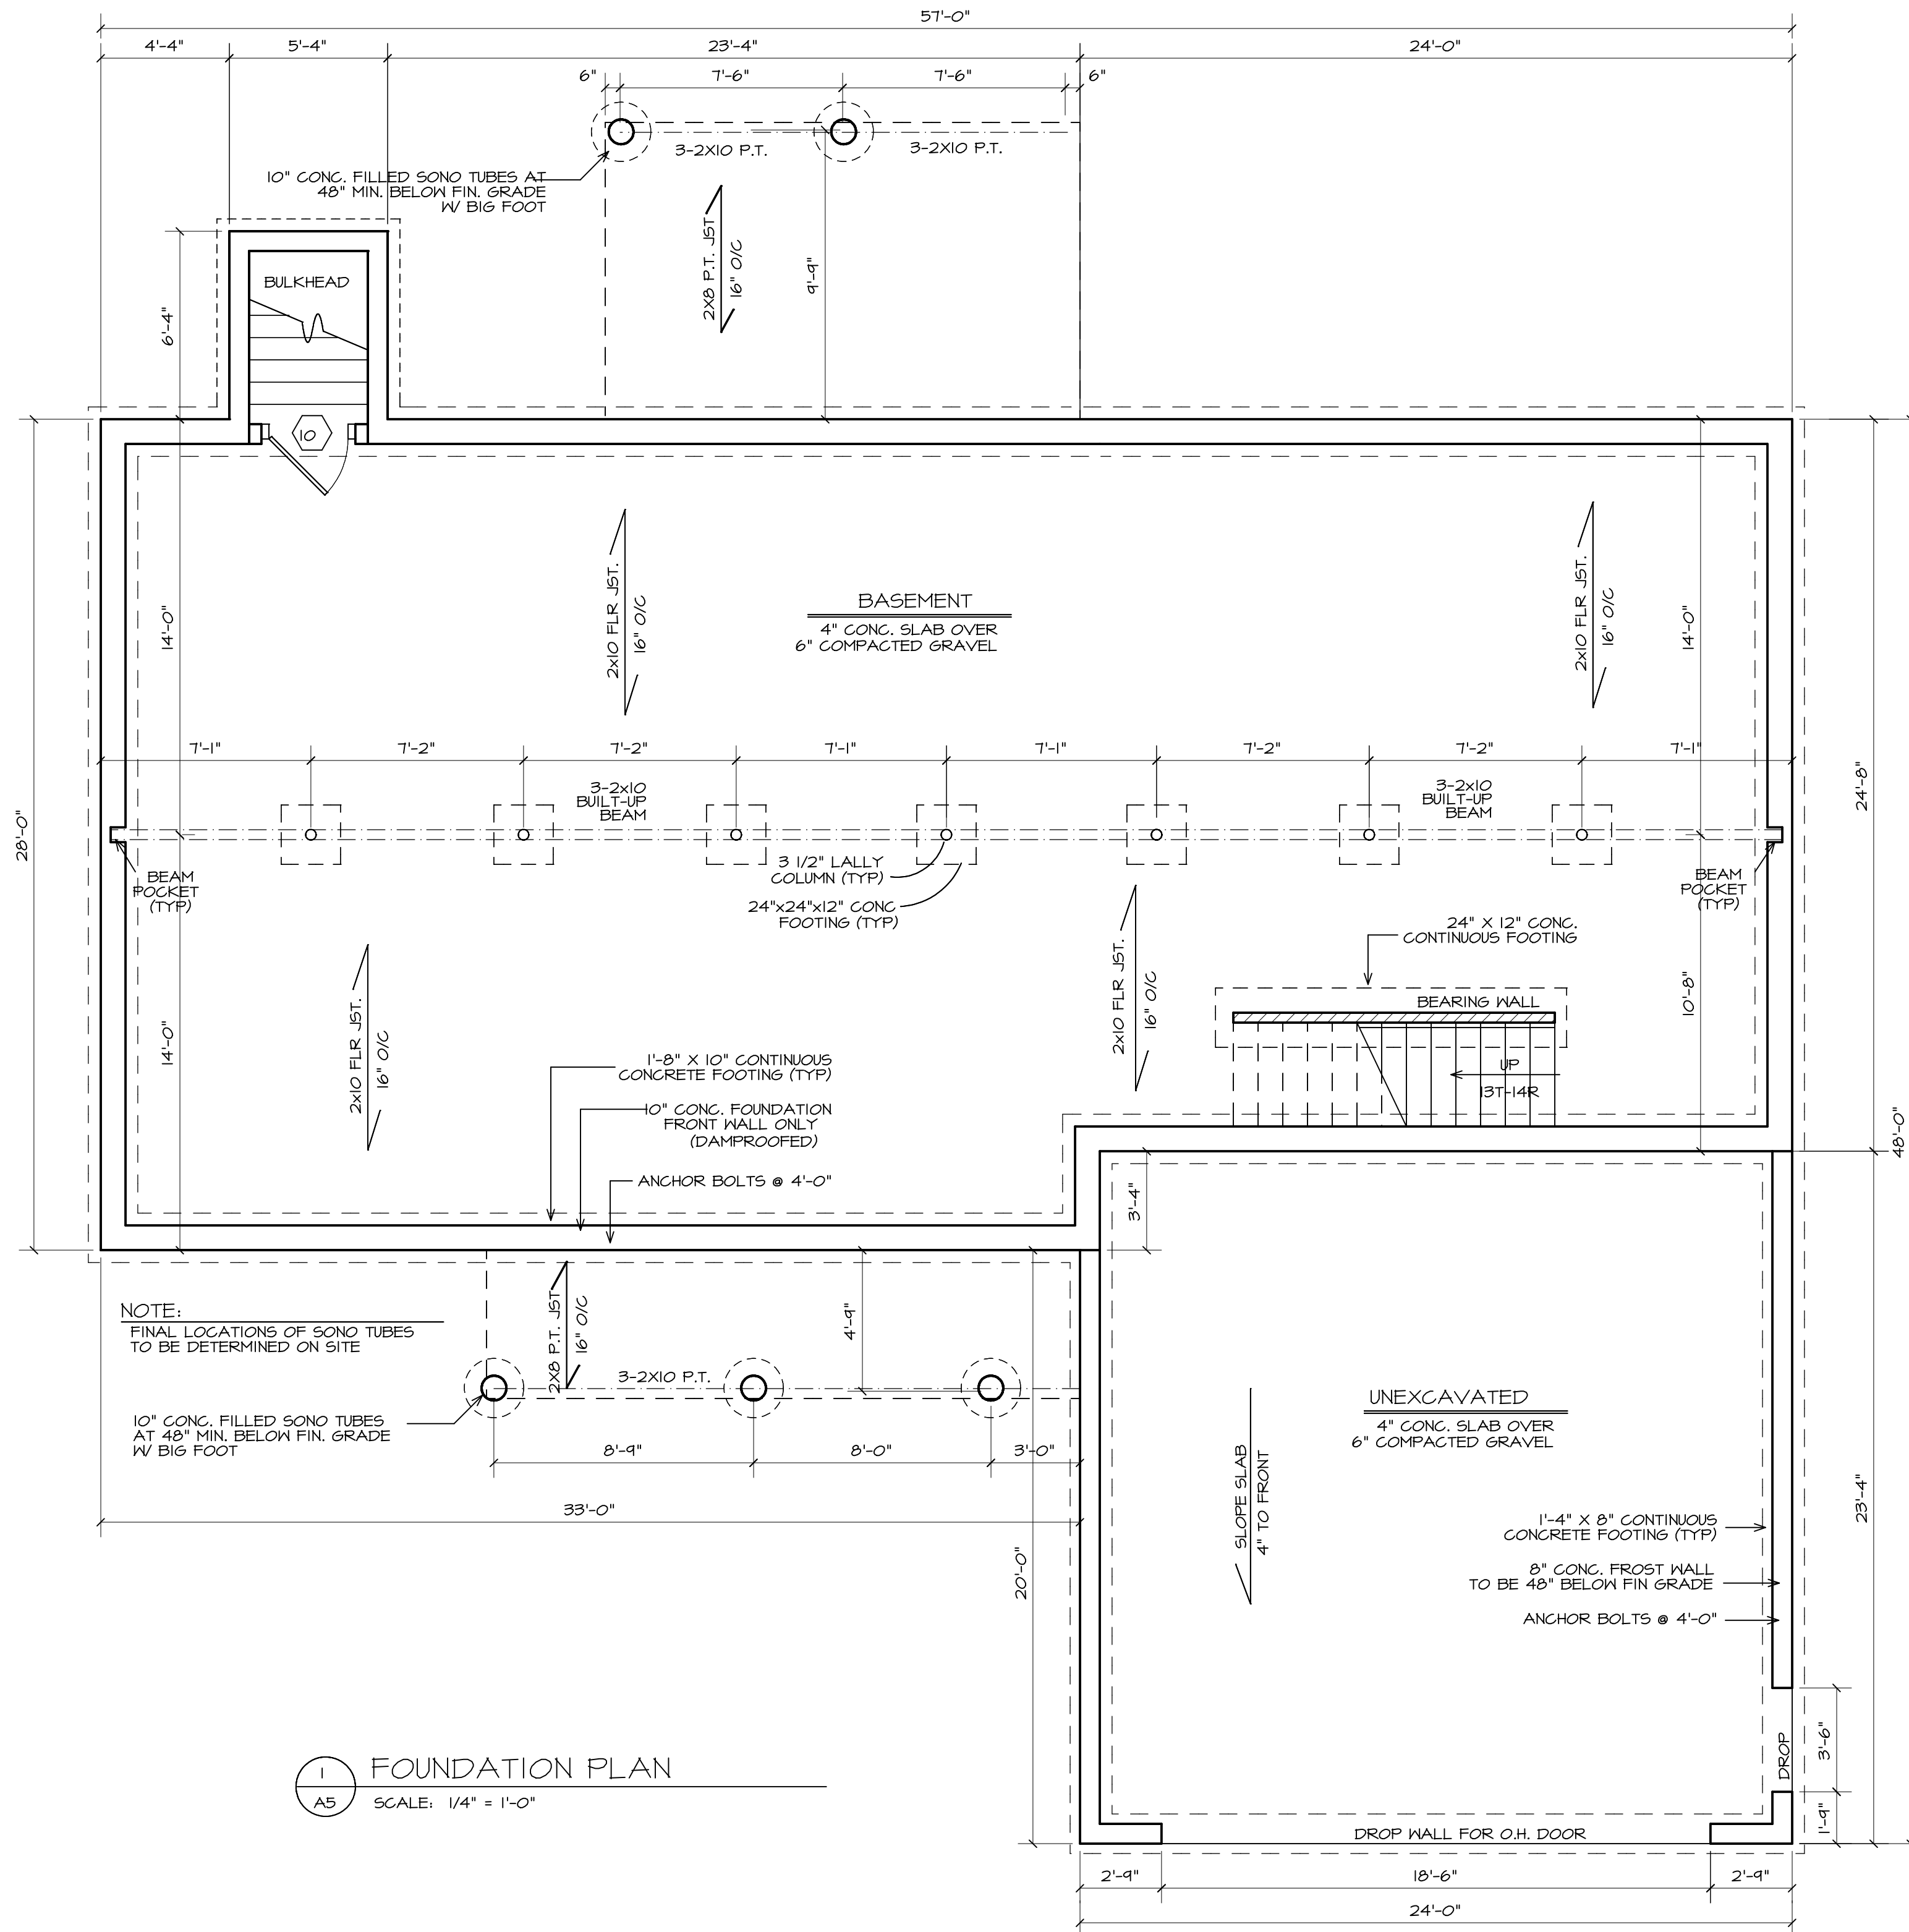

1 FOUNDATION PLAN
A5 SCALE: 1/4" = 1'-0"

NOTE: SEE DRAWING A2 FOR CONCRETE NOTES AND ADDITIONAL INFORMATION