


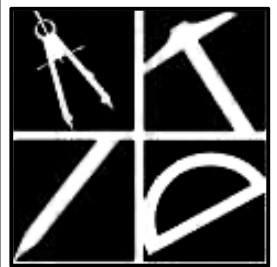

Alternative
Designs Inc.

22-264


FIRST FLOOR	1542	S.F.
TOTAL	1542	S.F.



Alternative
Designs Inc.

www.alternativedesigns.net
Residential/Commercial
Design
94 Old Granite Street
Manchester, NH 03101
phone: (603) 645-4388
fax: (603) 645-6010

These drawings, specifications,
and the design conveyed are
the exclusive property of
Alternative Designs Inc.
Any form of reproduction of
these documents, or of this
design is expressly prohibited.
A.D.I. © 2022

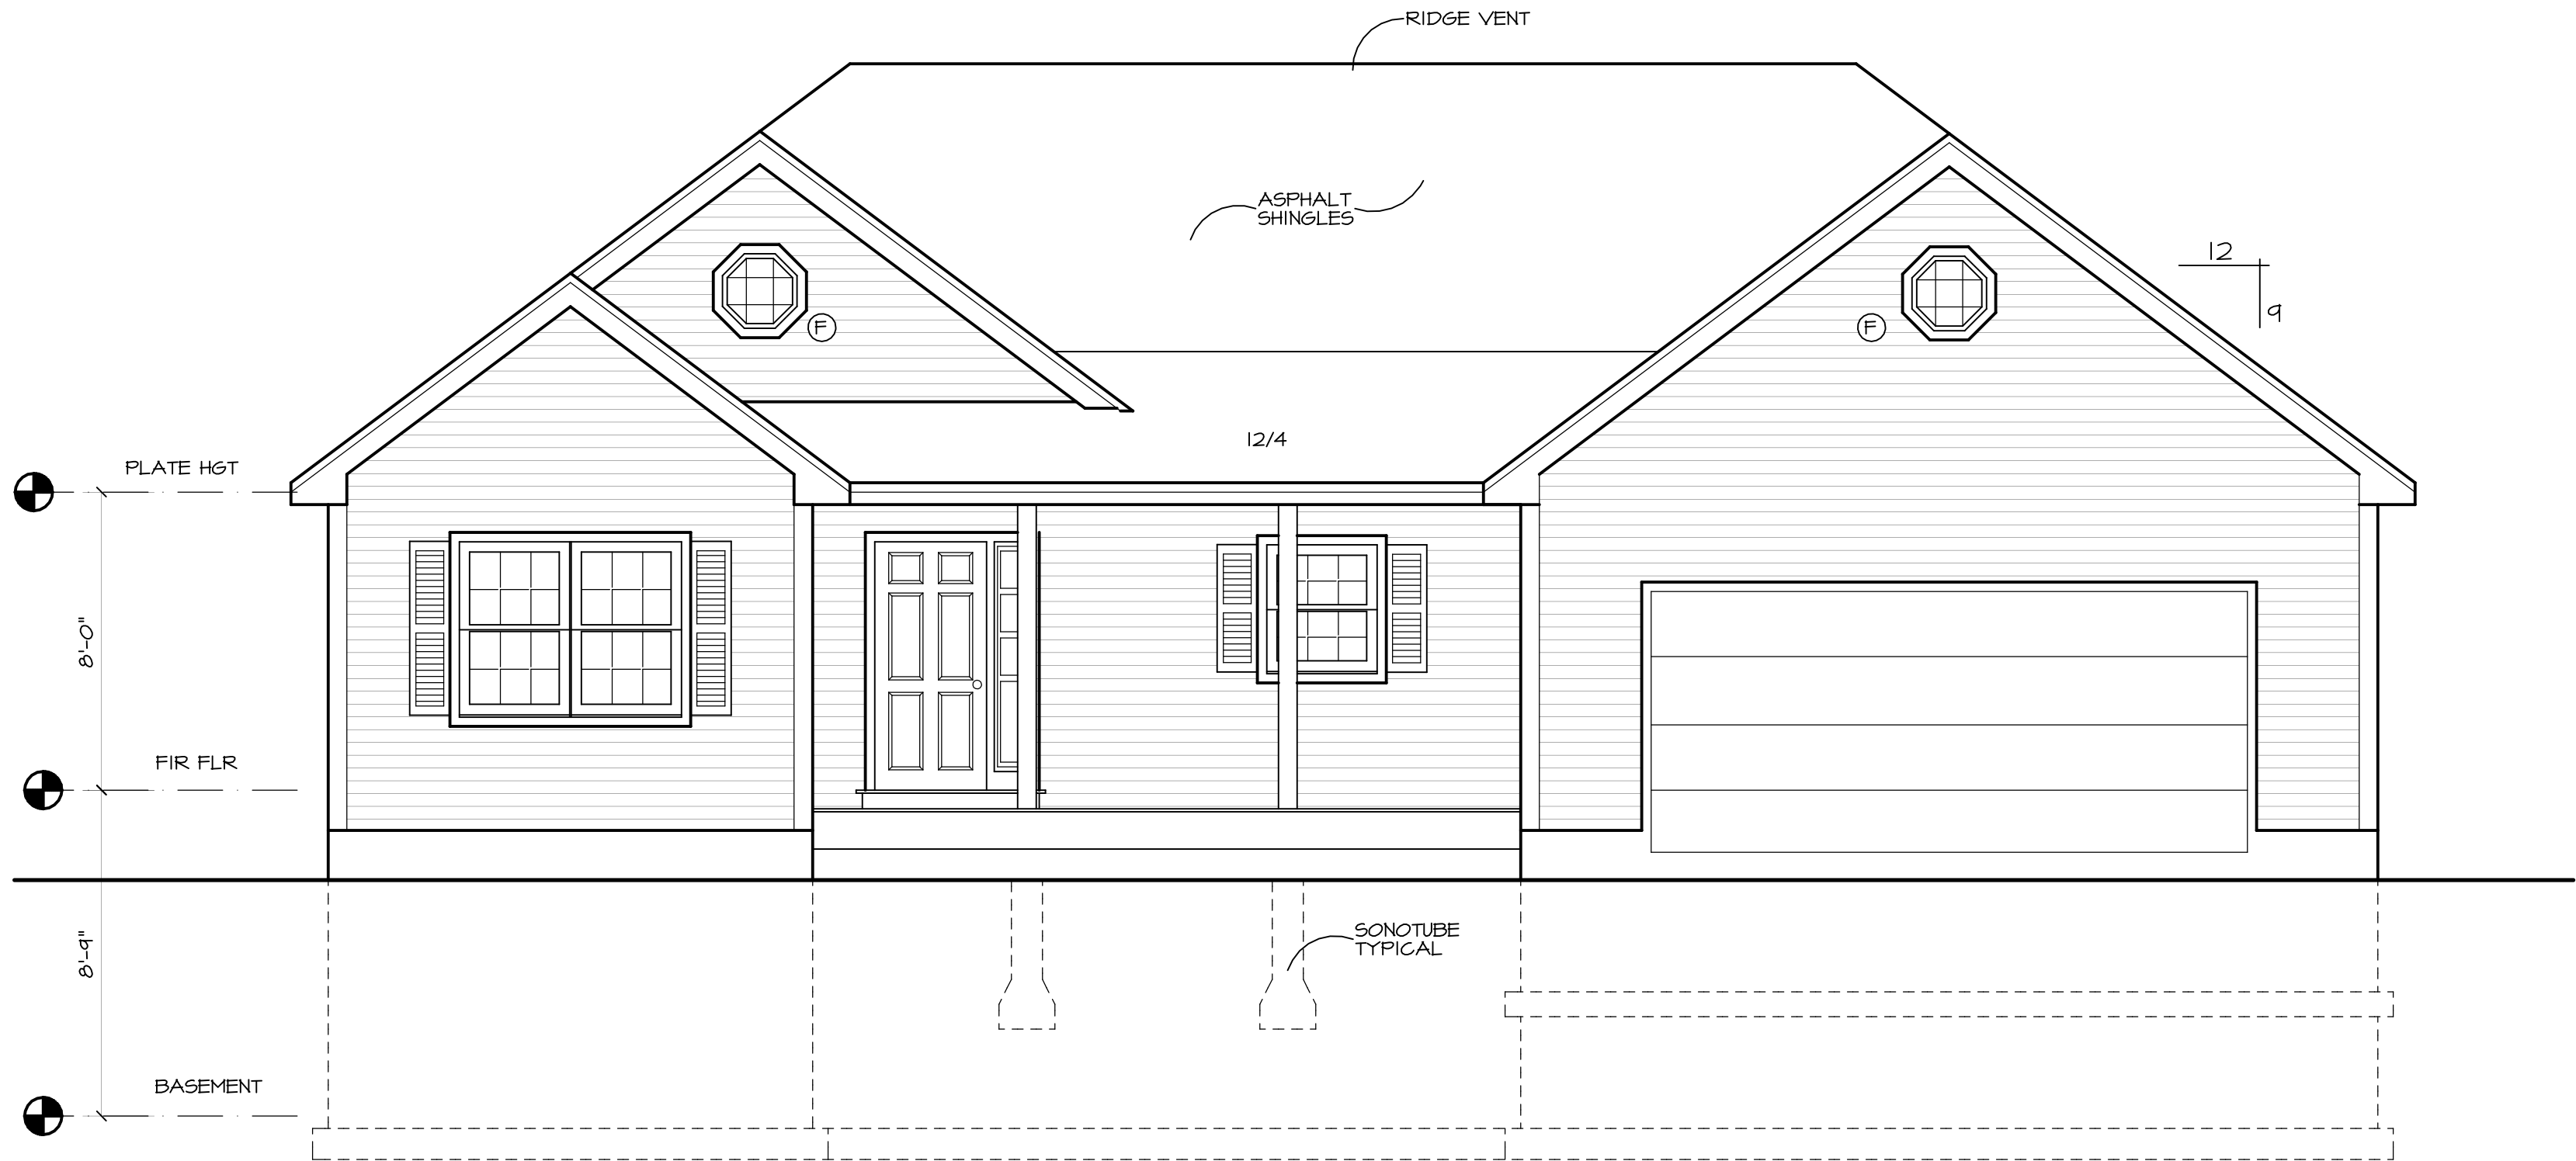

1 FRONT ELEVATION
AI SCALE: 1/4" = 1'-0"

2015 INTERNATIONAL RESIDENTIAL CODE

Contractor to check & verify all
dimensions & structural members
before construction.
All construction shall be in strict
compliance with The State of
New Hampshire or Massachusetts
Building Codes, whichever applicable.

REVISIONS	

A1

HEADER SCHEDULE				
SIZE	ALLOWABLE SPAN 28' BLDG WIDTH			
	NON-BRG	ROOF ONLY	1 FL # ROOF	2 FL # ROOF
2 - 2 X 6	6'-0"	4'-0"	NA	NA
2 - 2 X 8	8'-0"	5'-2"	4'-0"	NA
3 - 2 X 8	10'-0"	6'-5"	5'-8"	5'-1"
2 - 2 X 10	12'-0"	6'-3"	5'-6"	4'-11"
2 - 2 X 12	16'-0"	7'-3"	6'-5"	5'-9"

PROVIDE DBL JACKS FOR ALL SPANS OVER 5'-0"

WINDOW SCHEDULE				
MARK	QTY	MODEL NUMBER	RSO	NOTES
A		244DH3049		DBL HUNG
B		(2)-244DH3049		MULLION
C		244DH3036		DBL. HUNG
D		(3)-244DH3049		TRIPLE MULLION
E		244DH2836	TEMPERED	DBL. HUNG
F		2' X 2'		OCTAGON
G				
H				
J				
K				

NOTES:


1. RSO TO BE DETERMINED BY WINDOW MANUFACTURER.
2. BEDROOM WINDOWS TO MEET EGRESS
3. IN ACCORDANCE WITH I.R.C.(2015)-R312.2 , WHERE THE OPENING OF AN OPERABLE WINDOW IS MORE THAN 72" ABOVE THE EXT. FINISHED GRADE OR EXT. DECK BELOW, THE LOWEST PART OF THE CLEAR OPENING IS TO BE A MIN. OF 24" ABV. THE FIN. FLR.
4. WINDOWS ARE BASED ON ANDERSEN 200 SERIES TILT-WASH MODEL NUMBERS

DOOR SCHEDULE				
MARK	QTY	SIZE	RSO	NOTES
1		3'0 X 6'8		EXT. DOOR W/ SIDE LIGHT
2		2'8 X 6'8		FIRERATED DOOR
3		2'6 X 6'8		INTERIOR
4		2'4 X 6'8		INTERIOR
5		2'0 X 6'8		INTERIOR
6		1'6 X 6'8		INTERIOR
7		4'0 X 6'8		BIFOLD
8		9'0 X 6'8		EXT GLASS SLIDER
9		2'8 X 6'8		9-LITE
10		6'0 X 6'8		EXT. SLIDER DOOR
11		3'0 X 6'8		FULL VIEW
12		5'0 X 6'8		BIFOLD

RSO TO BE DETERMINED BY DOOR MANUFACTURER.




1 REAR ELEVATION
A3 SCALE: 1/8" = 1'-0"

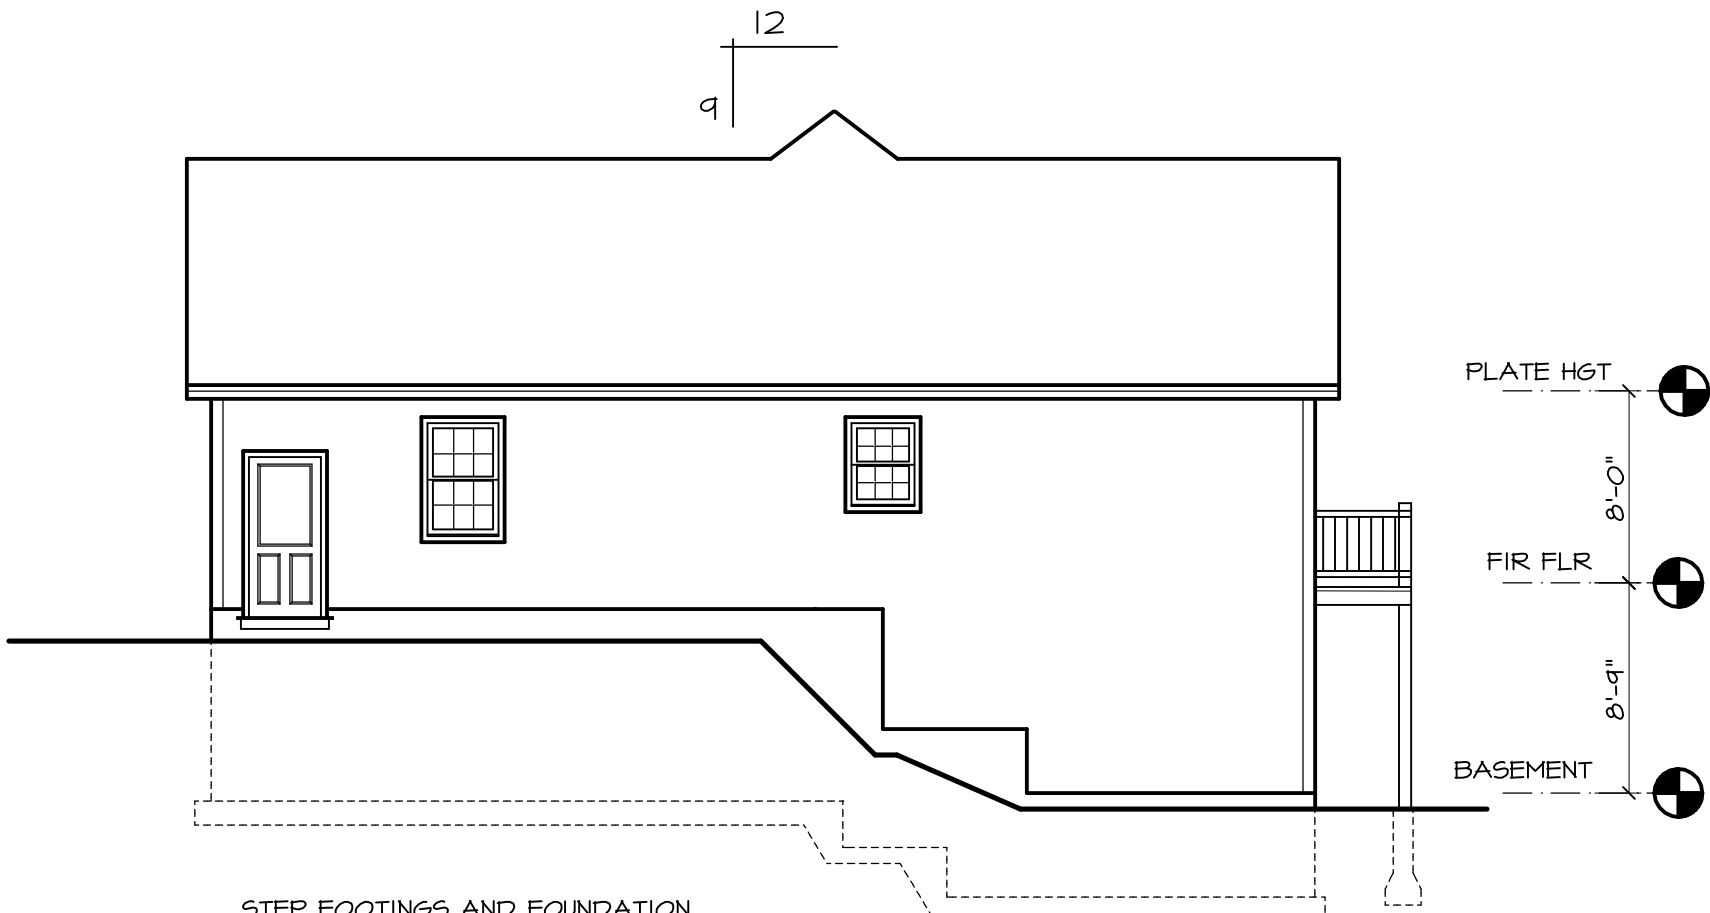


STEP FOOTINGS AND FOUNDATION
AS REQUIRED BY
SITE CONDITIONS, TYPICAL

2 RIGHT SIDE ELEVATION
A3 SCALE: 1/8" = 1'-0"

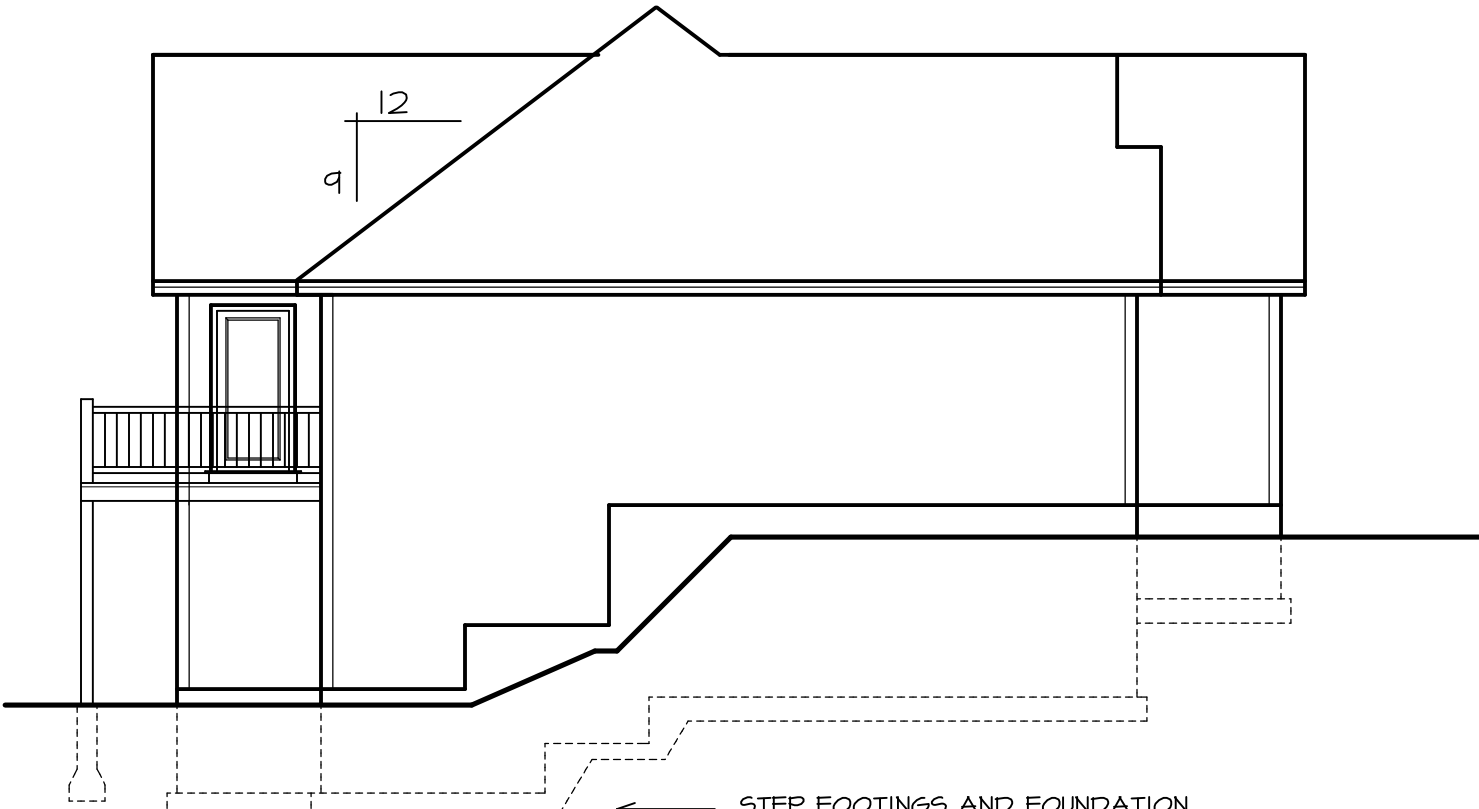

STEP FOOTINGS AND FOUNDATION
AS REQUIRED BY
SITE CONDITIONS, TYPICAL

3 LEFT SIDE ELEVATION
A3 SCALE: 1/8" = 1'-0"

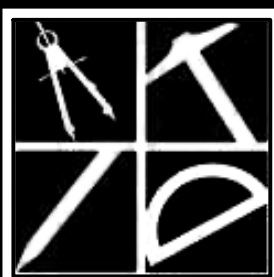

Alternative
Designs Inc.

www.alternativedesigns.net
Residential/Commercial
Design
94 Old Granite Street
Manchester, NH 03101
phone: (603) 645-4388
fax: (603) 645-6010


These drawings, specifications,
and the design conveyed are
the exclusive property of
Alternative Designs Inc.
Any form of reproduction of
these documents or of this
design is expressly prohibited.
A.D.I. © 2022

Contractor to check & verify all
dimensions & structural members
before construction.
All construction shall be in strict
compliance with The State of
New Hampshire or Massachusetts
Building Codes, whichever applicable.

REVISIONS	

22-264
JUNE 2022
SHEET 3 OF 8

A3

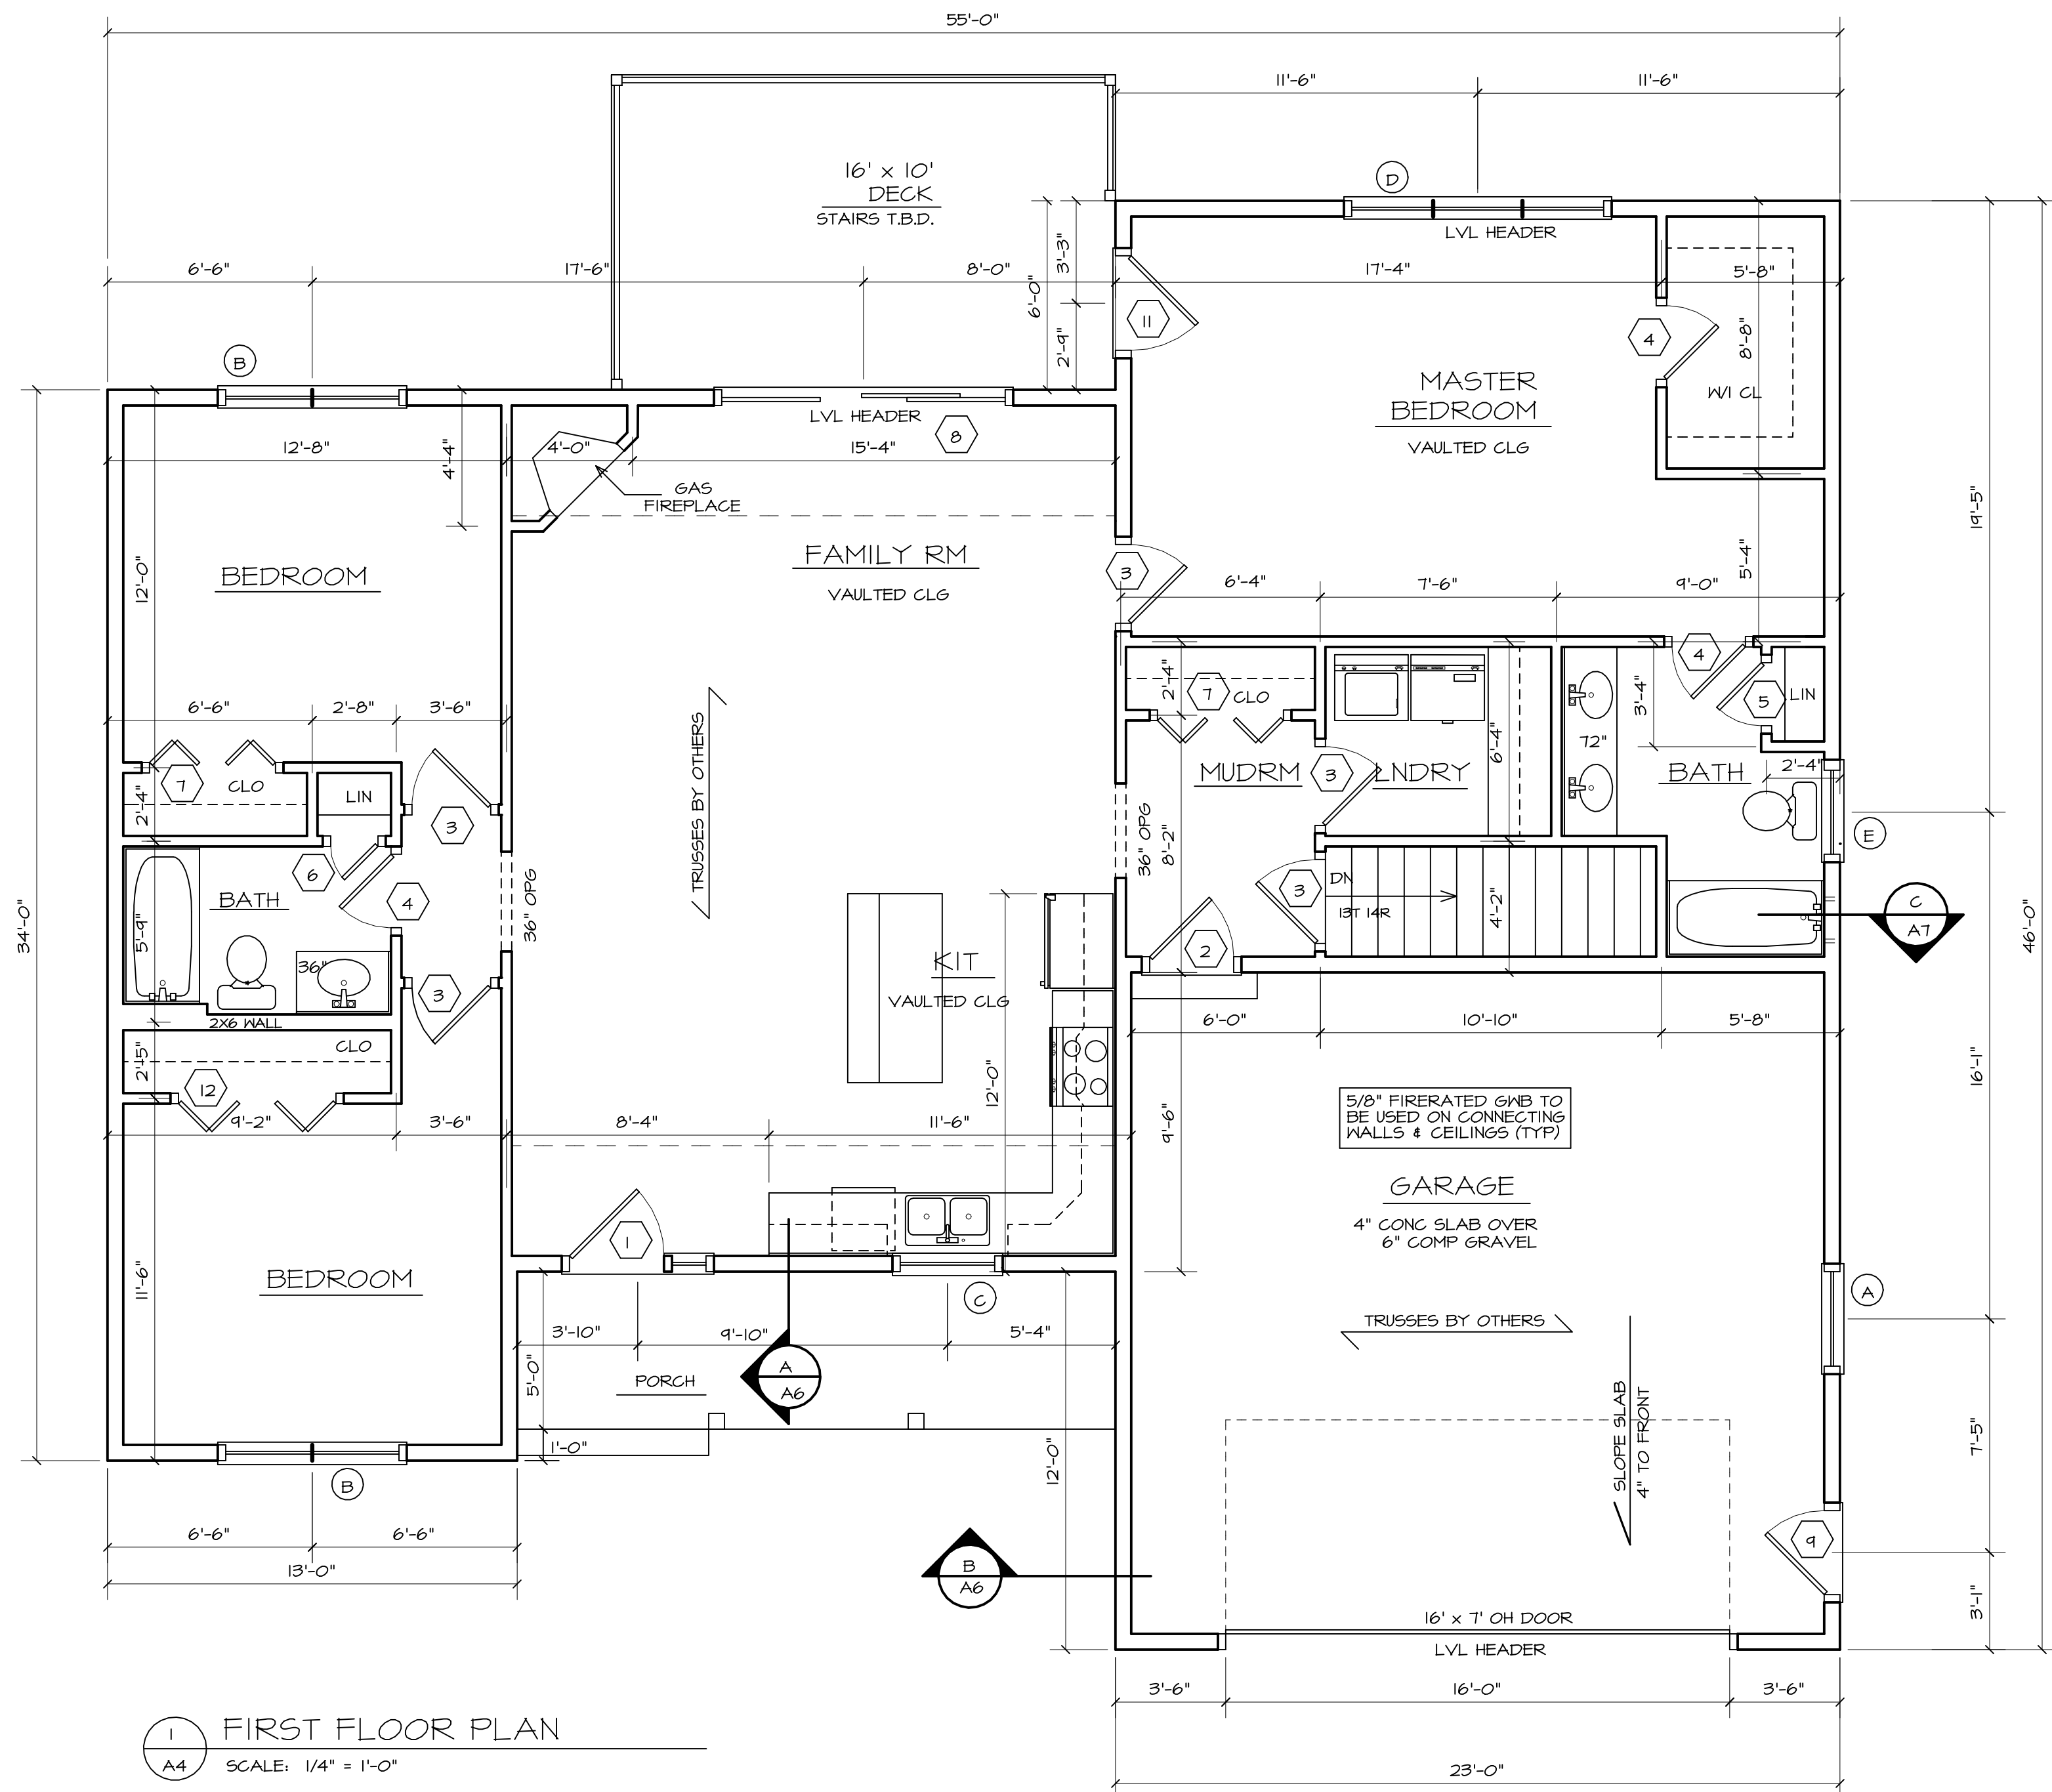


1 FIRST FLOOR PLAN
A4 SCALE: 1/4" = 1'-0"

NOTE:

1. PROVIDE HANDRAIL AT EACH STAIRWAY WITH 4 OR MORE RISERS

WIND BRACING NOTE: PROVIDE DIAGONAL WIND BRACING AT ALL OUTSIDE CORNERS. AT CORNERS WITH LESS THAN 48" OF PANEL WALL, USE ALTERNATE BRACING PANELS IN ACCORDANCE WITH INTERNATIONAL BUILDING CODE FIGURE R602.10.6.2

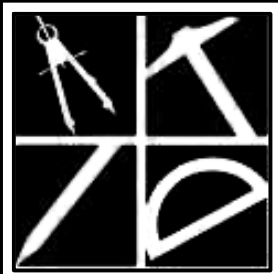

Alternative
Designs Inc.

www.altdesigns.us
Residential/Commercial
Design
94 Old Granite Street
Manchester, NH 03101
phone: (603) 645-4388
fax: (603) 645-6010

These drawings, specifications,
and the design conveyed are
the exclusive property of
Alternative Designs Inc.
Any form of reproduction of
these documents, or of this
design is expressly prohibited.
A.D.I. © 2022

Contractor to check & verify all
dimensions & structural members
before construction.
All construction shall be in strict
compliance with The State of
New Hampshire or Massachusetts
Building Codes, whichever applicable.


REVISIONS

22-264
JUNE 2022
SHEET 4 OF 8



22-264

A4

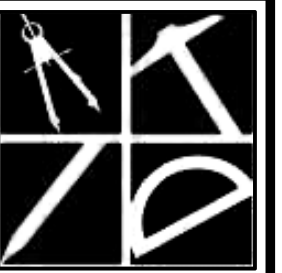

Alternative
Designs Inc.

www.alternativedesigns.net
Residential/Commercial
Design

94 Old Granite Street
Manchester, NH 03101
phone: (603) 645-4388
fax: (603) 645-6010

These drawings, specifications,
and the design conveyed are
the exclusive property of
Alternative Designs Inc.
Any form of reproduction of
these documents, or of this
design is expressly prohibited.
A.D.I. © 2022

Contractor to check & verify all
dimensions & structural members
before construction.
All construction shall be in strict
compliance with The State of
New Hampshire or Massachusetts
Building Codes, whichever applicable.


REVISIONS

22-264

JUNE 2022

SHEET 5 OF 8

A5

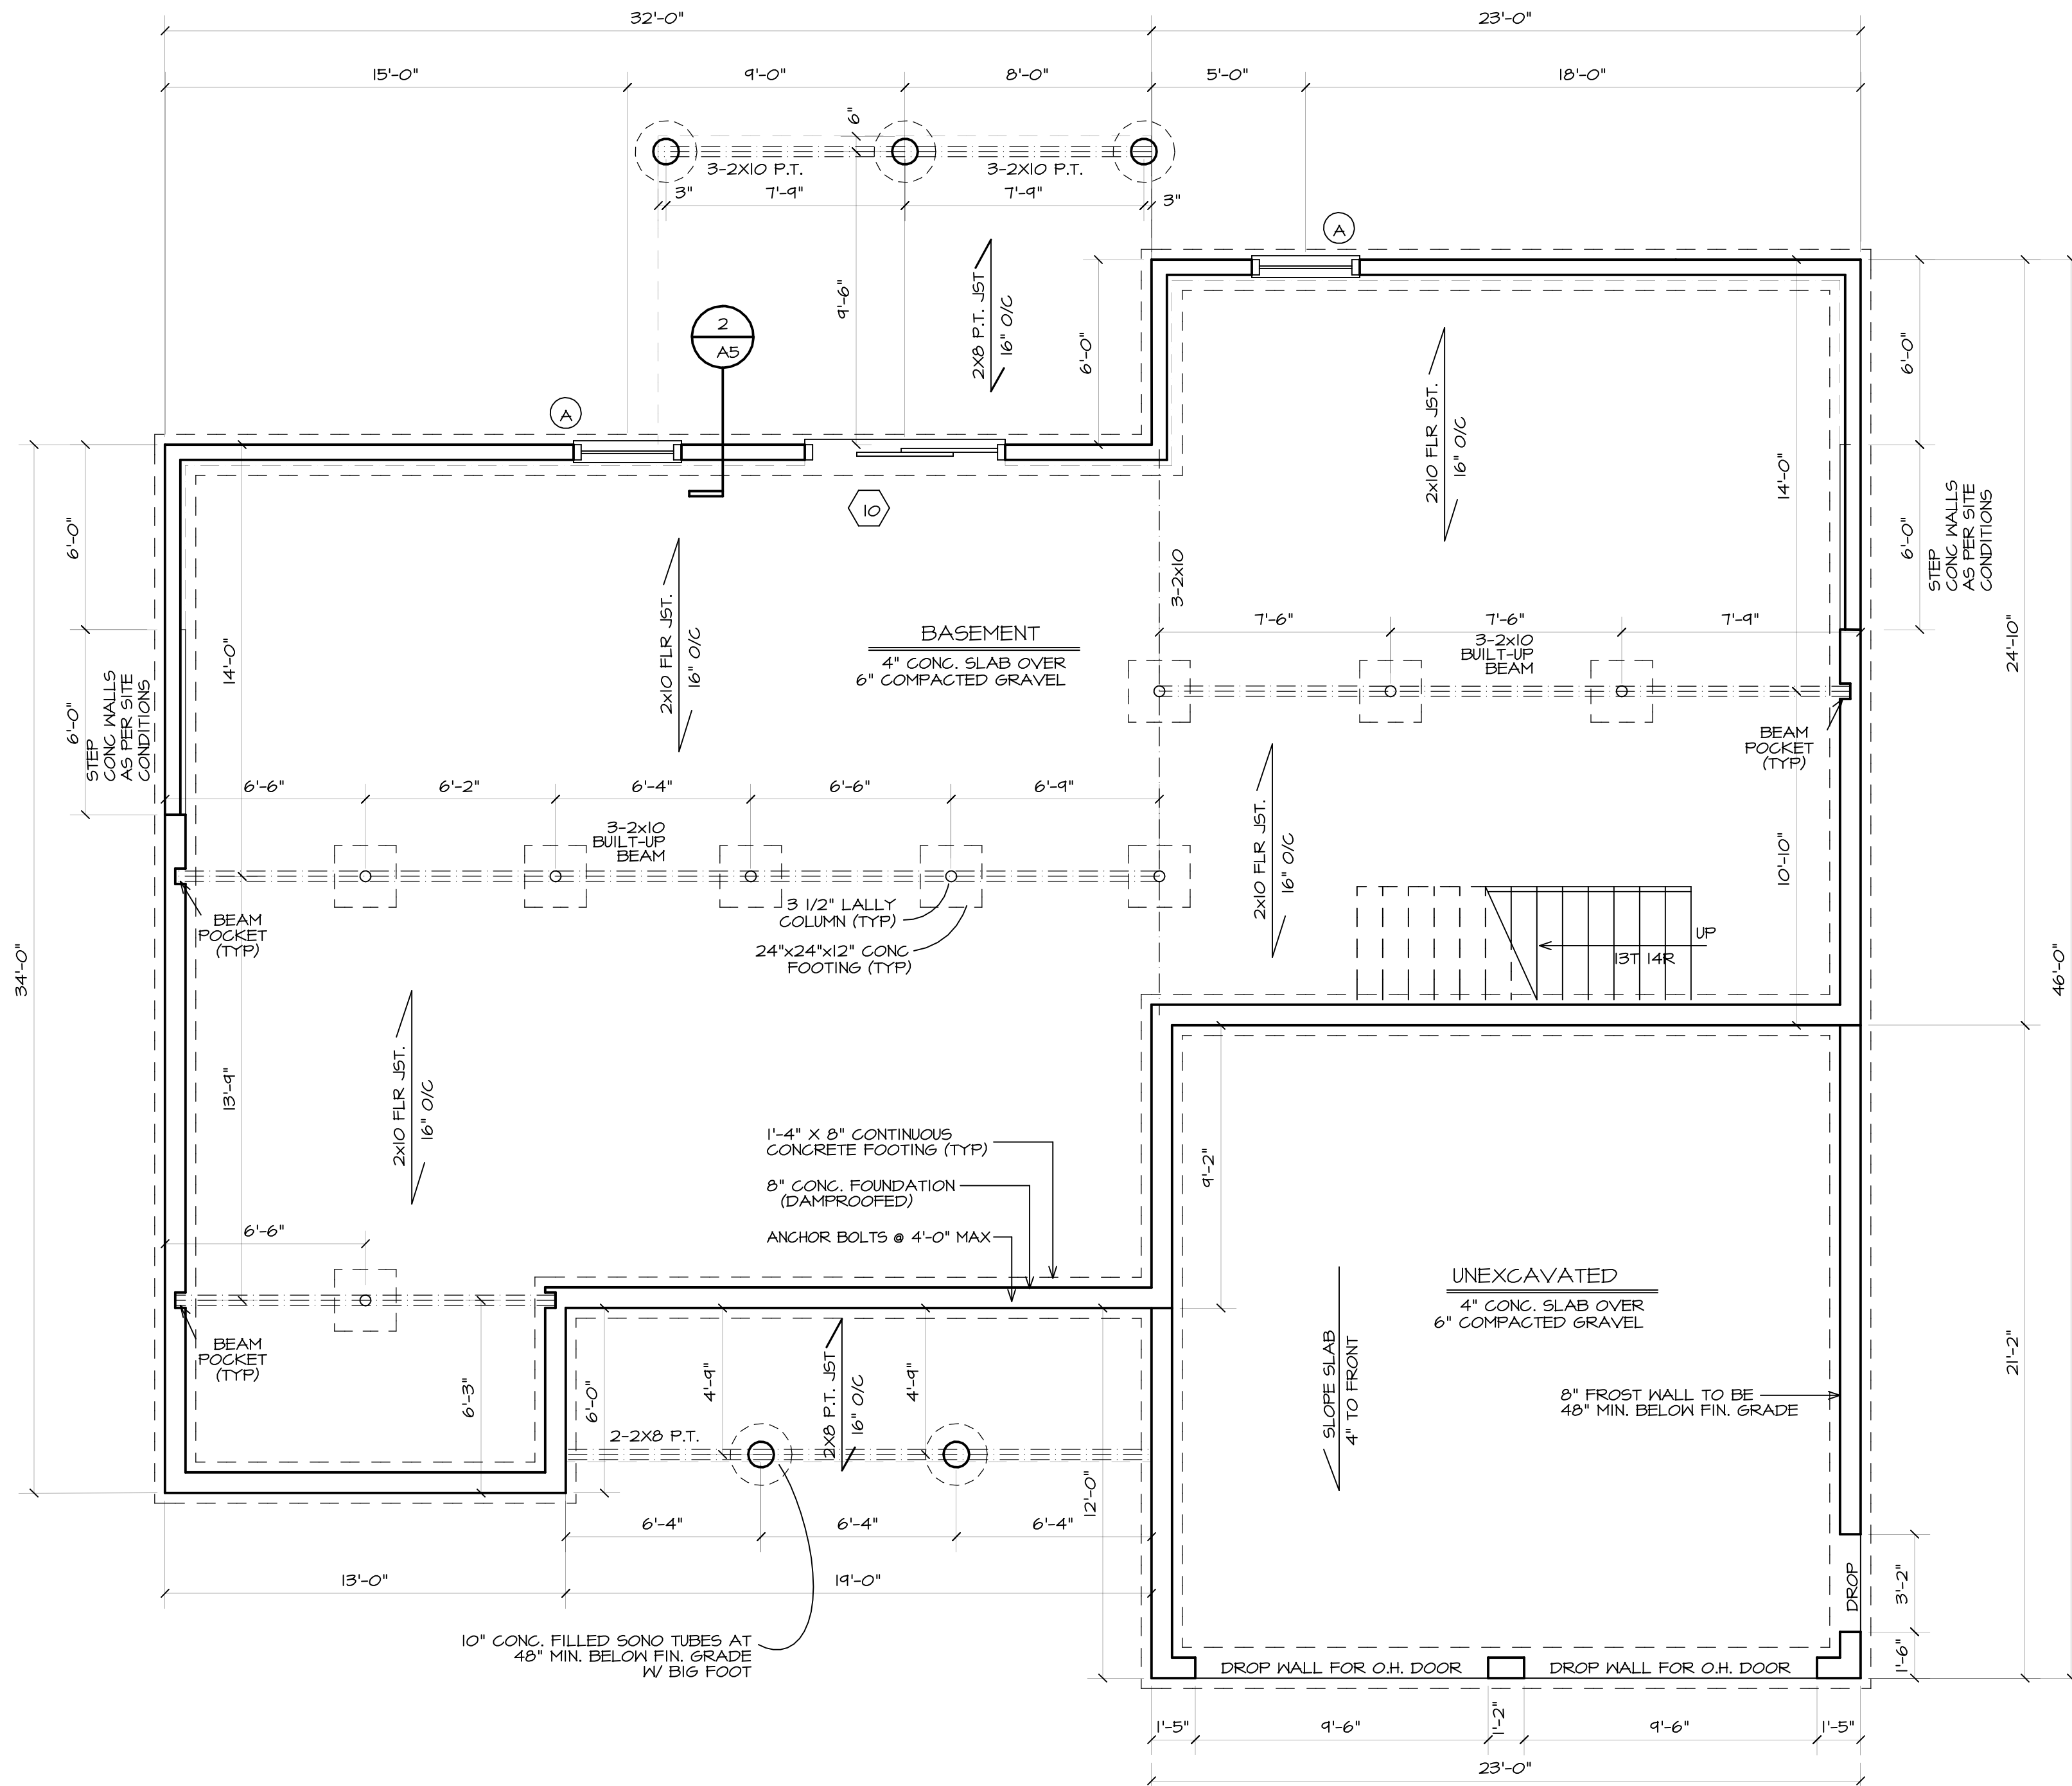

1 FOUNDATION PLAN
A5 SCALE: 1/4" = 1'-0"

NOTE: SEE DRAWING A2 FOR CONCRETE NOTES AND ADDITIONAL INFORMATION