




FIRST FLOOR	1102 S.F.
SECOND FLOOR	1102 S.F.
TOTAL	2204 S.F.

Alternative Designs Inc.

22-182

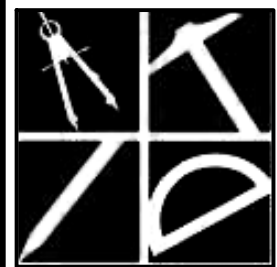

Alternative Designs Inc.
www.alternativedesigns.net
Residential/Commercial Design
94 Old Granite Street
Manchester, NH 03101
phone: (603) 645-4388
fax: (603) 645-6010

These drawings, specifications, and the design conveyed are the exclusive property of Alternative Designs Inc. Any form of reproduction of these documents, or of this design is expressly prohibited. A.D.I. © 2022

TREMBLAY
NEW HOUSE TO BE BUILT IN WILTON, NH

2015 INTERNATIONAL RESIDENTIAL CODE

Contractor to check & verify all dimensions & structural members before construction.
All construction shall be in strict compliance with The State of New Hampshire or Massachusetts Building Codes, whichever applicable.

REVISIONS	

22-182
APR 2022
SHEET 1 OF 1


A1



FIRST FLOOR	1382 S.F.
SECOND FLOOR	1102 S.F.
TOTAL	2482 S.F.

Alternative Designs Inc.

22-182

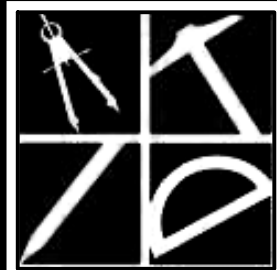

Alternative Designs Inc.

www.alternativedesigns.net
Residential/Commercial Design
94 Old Granite Street
Manchester, NH 03101
phone: (603) 645-4388
fax: (603) 645-6010

These drawings, specifications, and the design conveyed are the exclusive property of Alternative Designs Inc. Any form of reproduction of these documents, or of this design is expressly prohibited. A.D.I. © 2022

TREMBLAY

NEW HOUSE TO BE BUILT IN WILTON, NH

2015 INTERNATIONAL RESIDENTIAL CODE

Contractor to check & verify all dimensions & structural members before construction.
All construction shall be in strict compliance with The State of New Hampshire or Massachusetts Building Codes, whichever applicable.


REVISIONS	

22-182
APR 2022
SHEET 1 OF 1


A1a

HEADER SCHEDULE				
SIZE	ALLOWABLE SPAN 28' BLDG WIDTH			
	NON-BRG	ROOF ONLY	1 FL & ROOF	2 FL & ROOF
2 - 2 X 6	6'-0"	4'-0"	NA	NA
2 - 2 X 8	8'-0"	5'-2"	4'-0"	NA
3 - 2 X 8	10'-0"	6'-5"	5'-8"	5'-1"
2 - 2 X 10	12'-0"	6'-3"	5'-6"	4'-11"
2 - 2 X 12	16'-0"	7'-3"	6'-5"	5'-9"


PROVIDE DBL JACKS FOR ALL SPANS OVER 5'-0"

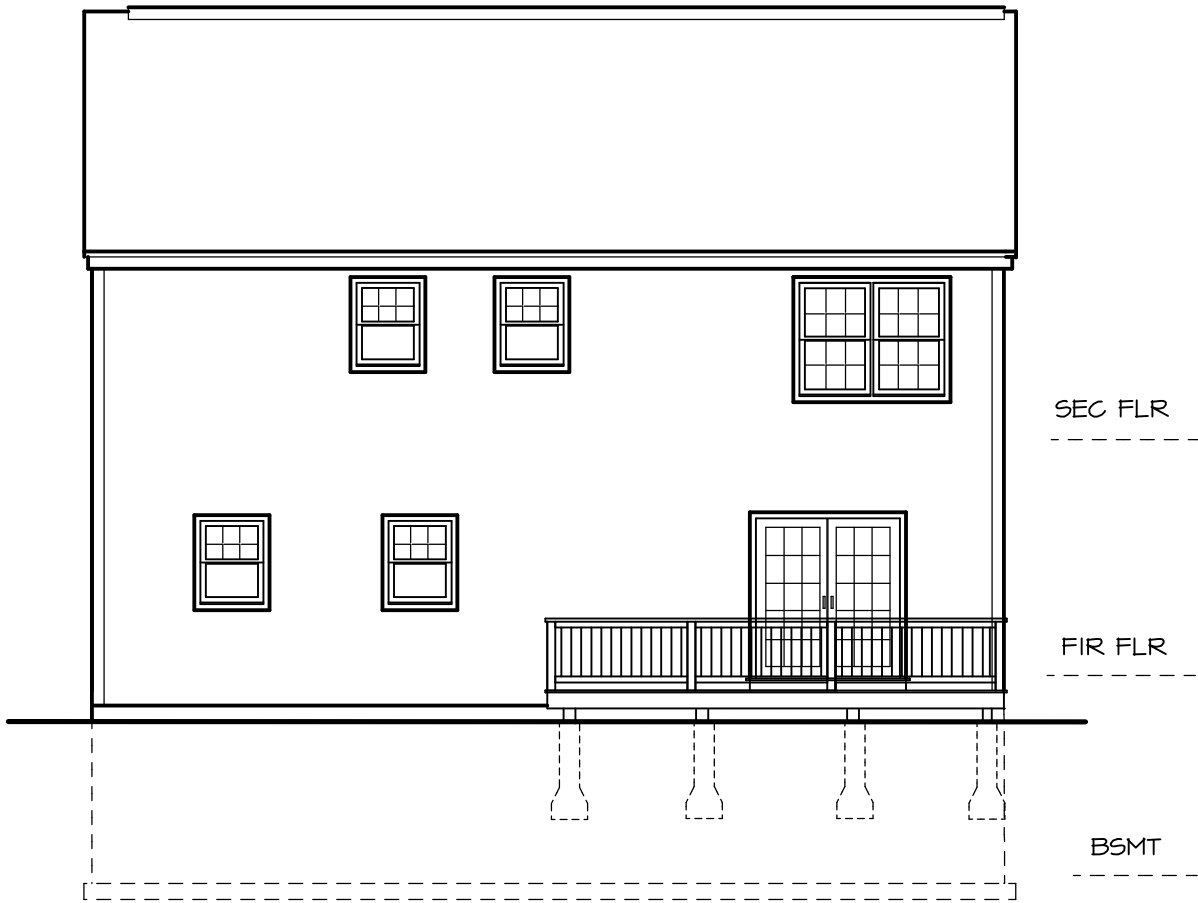

1 REAR ELEVATION
A3 SCALE: 1/8" = 1'-0"

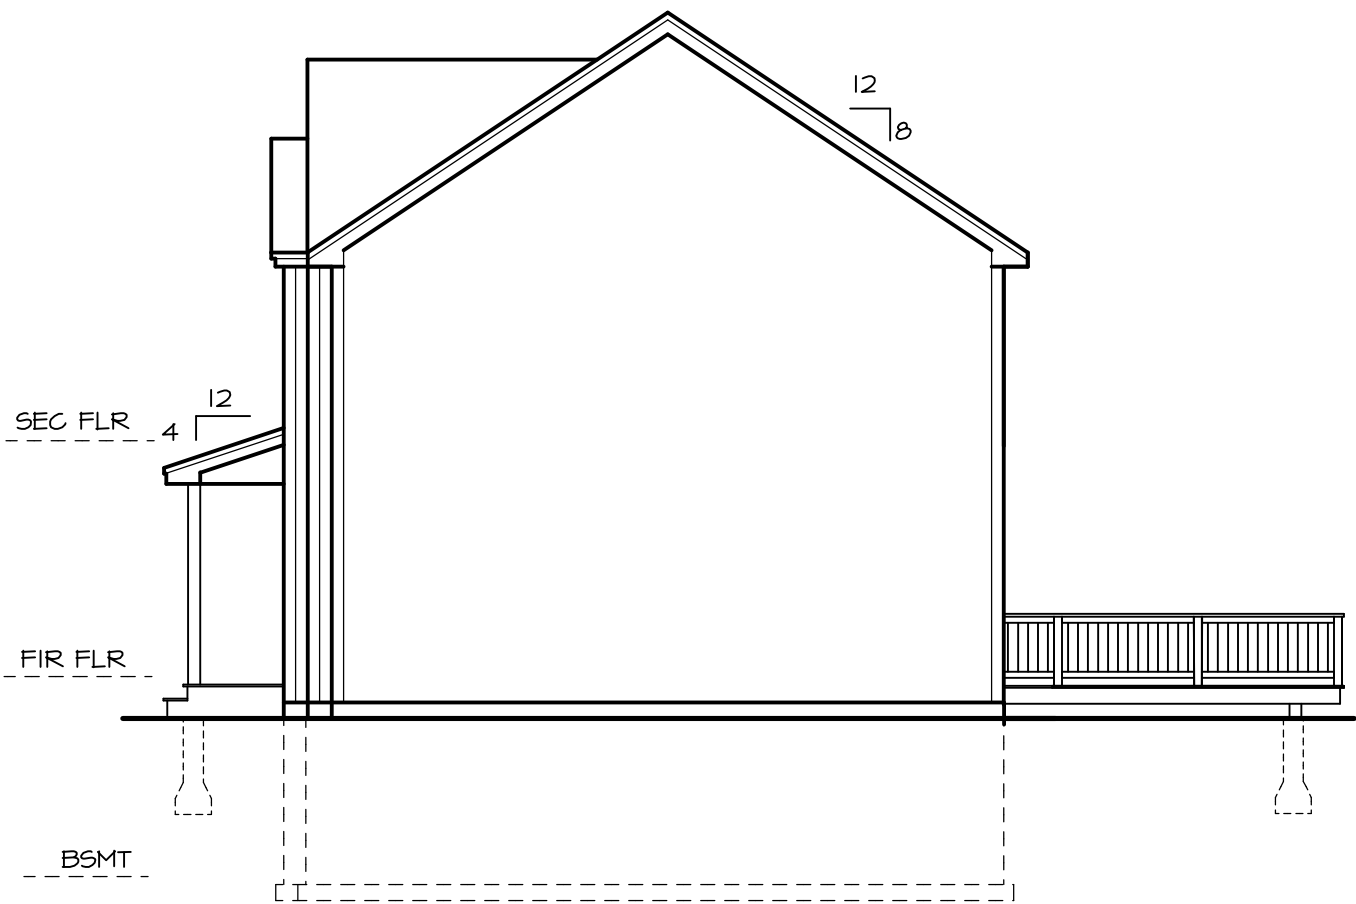

2 RIGHT SIDE ELEVATION
A3 SCALE: 1/8" = 1'-0"

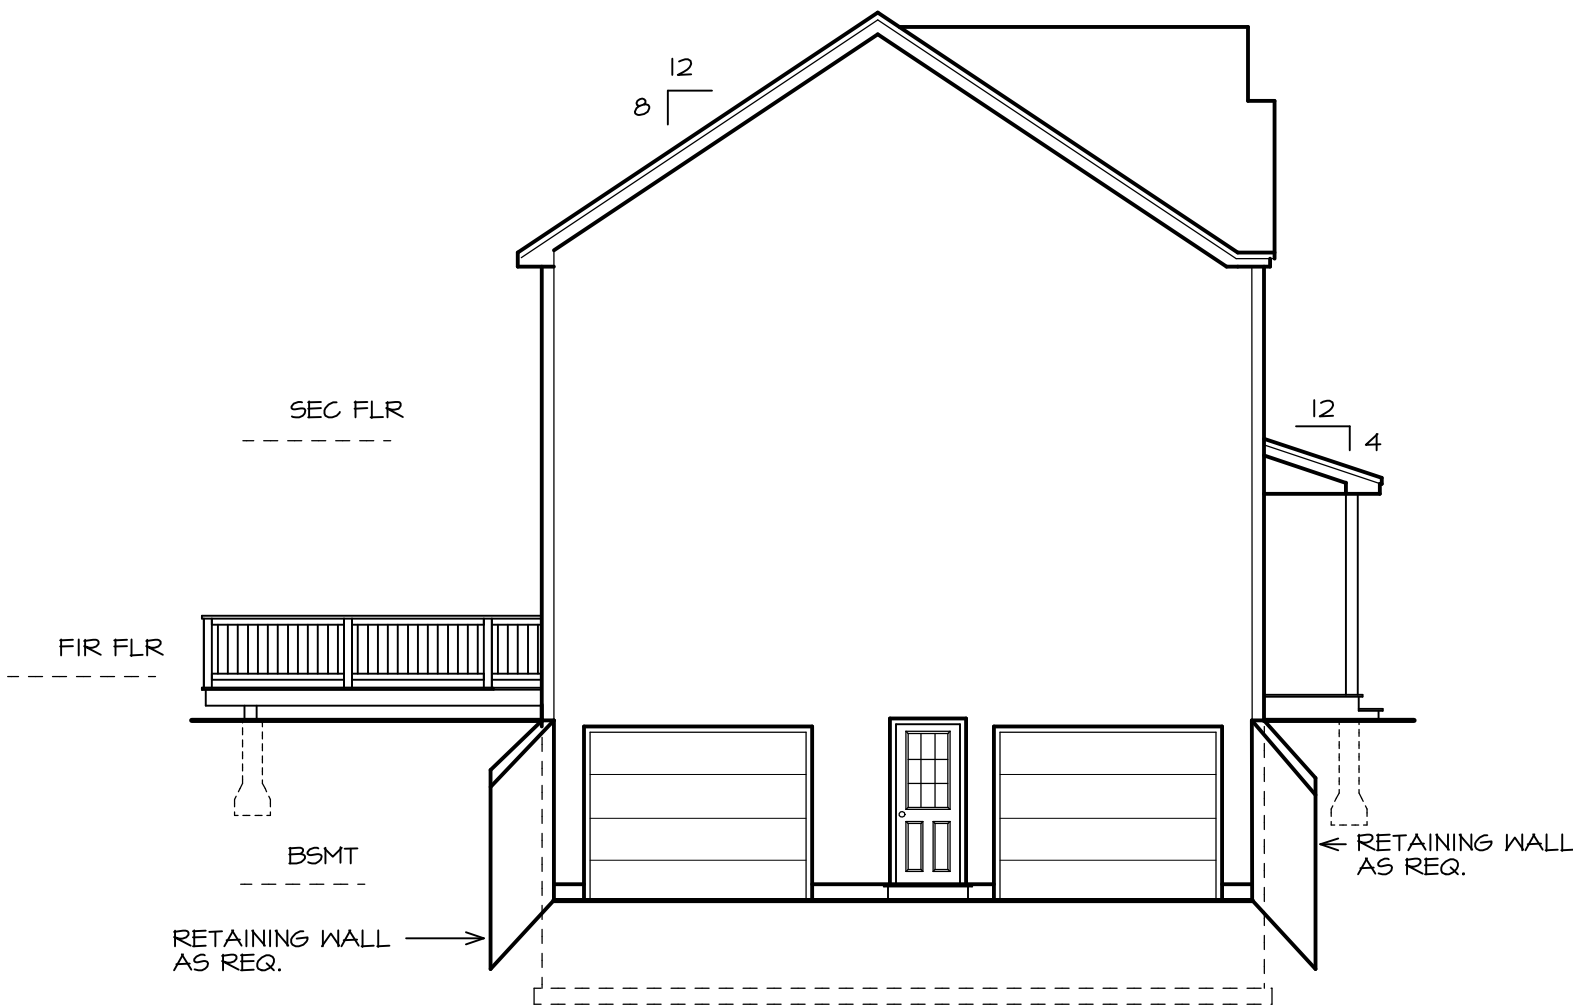

3 LEFT SIDE ELEVATION
A3 SCALE: 1/8" = 1'-0"

WINDOW SCHEDULE				
MARK	QTY	MODEL NUMBER	R50	NOTES
A		244DH3049		DBL HUNG
B		244DH2836	TEMP AT 2ND FLR	DBL HUNG
C		244DH1849		DBL HUNG
D		2-244DH3049		MULLION
E		2-244DH3049		MULLION W/ EYEBROW TOP
F				
G				

NOTES:

1. R50 TO BE DETERMINED BY WINDOW MANUFACTURER.
2. BEDROOM WINDOWS TO MEET EGRESS
3. IN ACCORDANCE WITH I.R.C.(2015)-R312.2 , WHERE THE OPENING OF AN OPERABLE WINDOW IS MORE THAN 12" ABOVE THE EXT. FINISHED GRADE OR EXT. DECK BELOW, THE LOWEST PART OF THE CLEAR OPENING IS TO BE A MIN. OF 24" ABV. THE FIN. FLR.
4. WINDOWS ARE BASED ON ANDERSEN 200 SERIES TILT-WASH MODEL NUMBERS

DOOR SCHEDULE				
MARK	QTY	SIZE	R50	NOTES
1		3'0 X 6'8		ENTRY W/ SIDELTS
2		2'8 X 6'8		9-LITE
3		2'6 X 6'8		INTERIOR
4		2'4 X 6'8		INTERIOR
5		1'4 X 6'8		INTERIOR
6		5'0 X 6'8		BIFOLD
7		4'0'X 6'8		BIFOLD
8		6'0 X 6'8		EXT SLIDER
9		_____		_____
10		2'8 X 6'8		9 LITE
11		2'8 X 6'8		FIRE RATED
12		_____		_____
13		_____		_____

R50 TO BE DETERMINED BY DOOR MANUFACTURER.



Alternative
Designs Inc.

www.alternativedesigns.net

Residential/Commercial
Design

94 Old Granite Street
Manchester, NH 03101

phone: (603) 645-4388

fax: (603) 645-6010

These drawings, specifications,
and the design conveyed are
the exclusive property of
Alternative Designs Inc.
Any form of reproduction of
these documents, or of this
design is expressly prohibited.
A.D.I. © 2022


Contractor to check & verify all
dimensions & structural members
before construction.
All construction shall be in strict
compliance with The State of
New Hampshire or Massachusetts
Building Codes, whichever applicable.

REVISIONS	


22-182
APR 2022
SHEET 3 OF 4

A3


NOTE:
1. PROVIDE HANDRAIL AT EACH STAIRWAY WITH
4 OR MORE RISERS

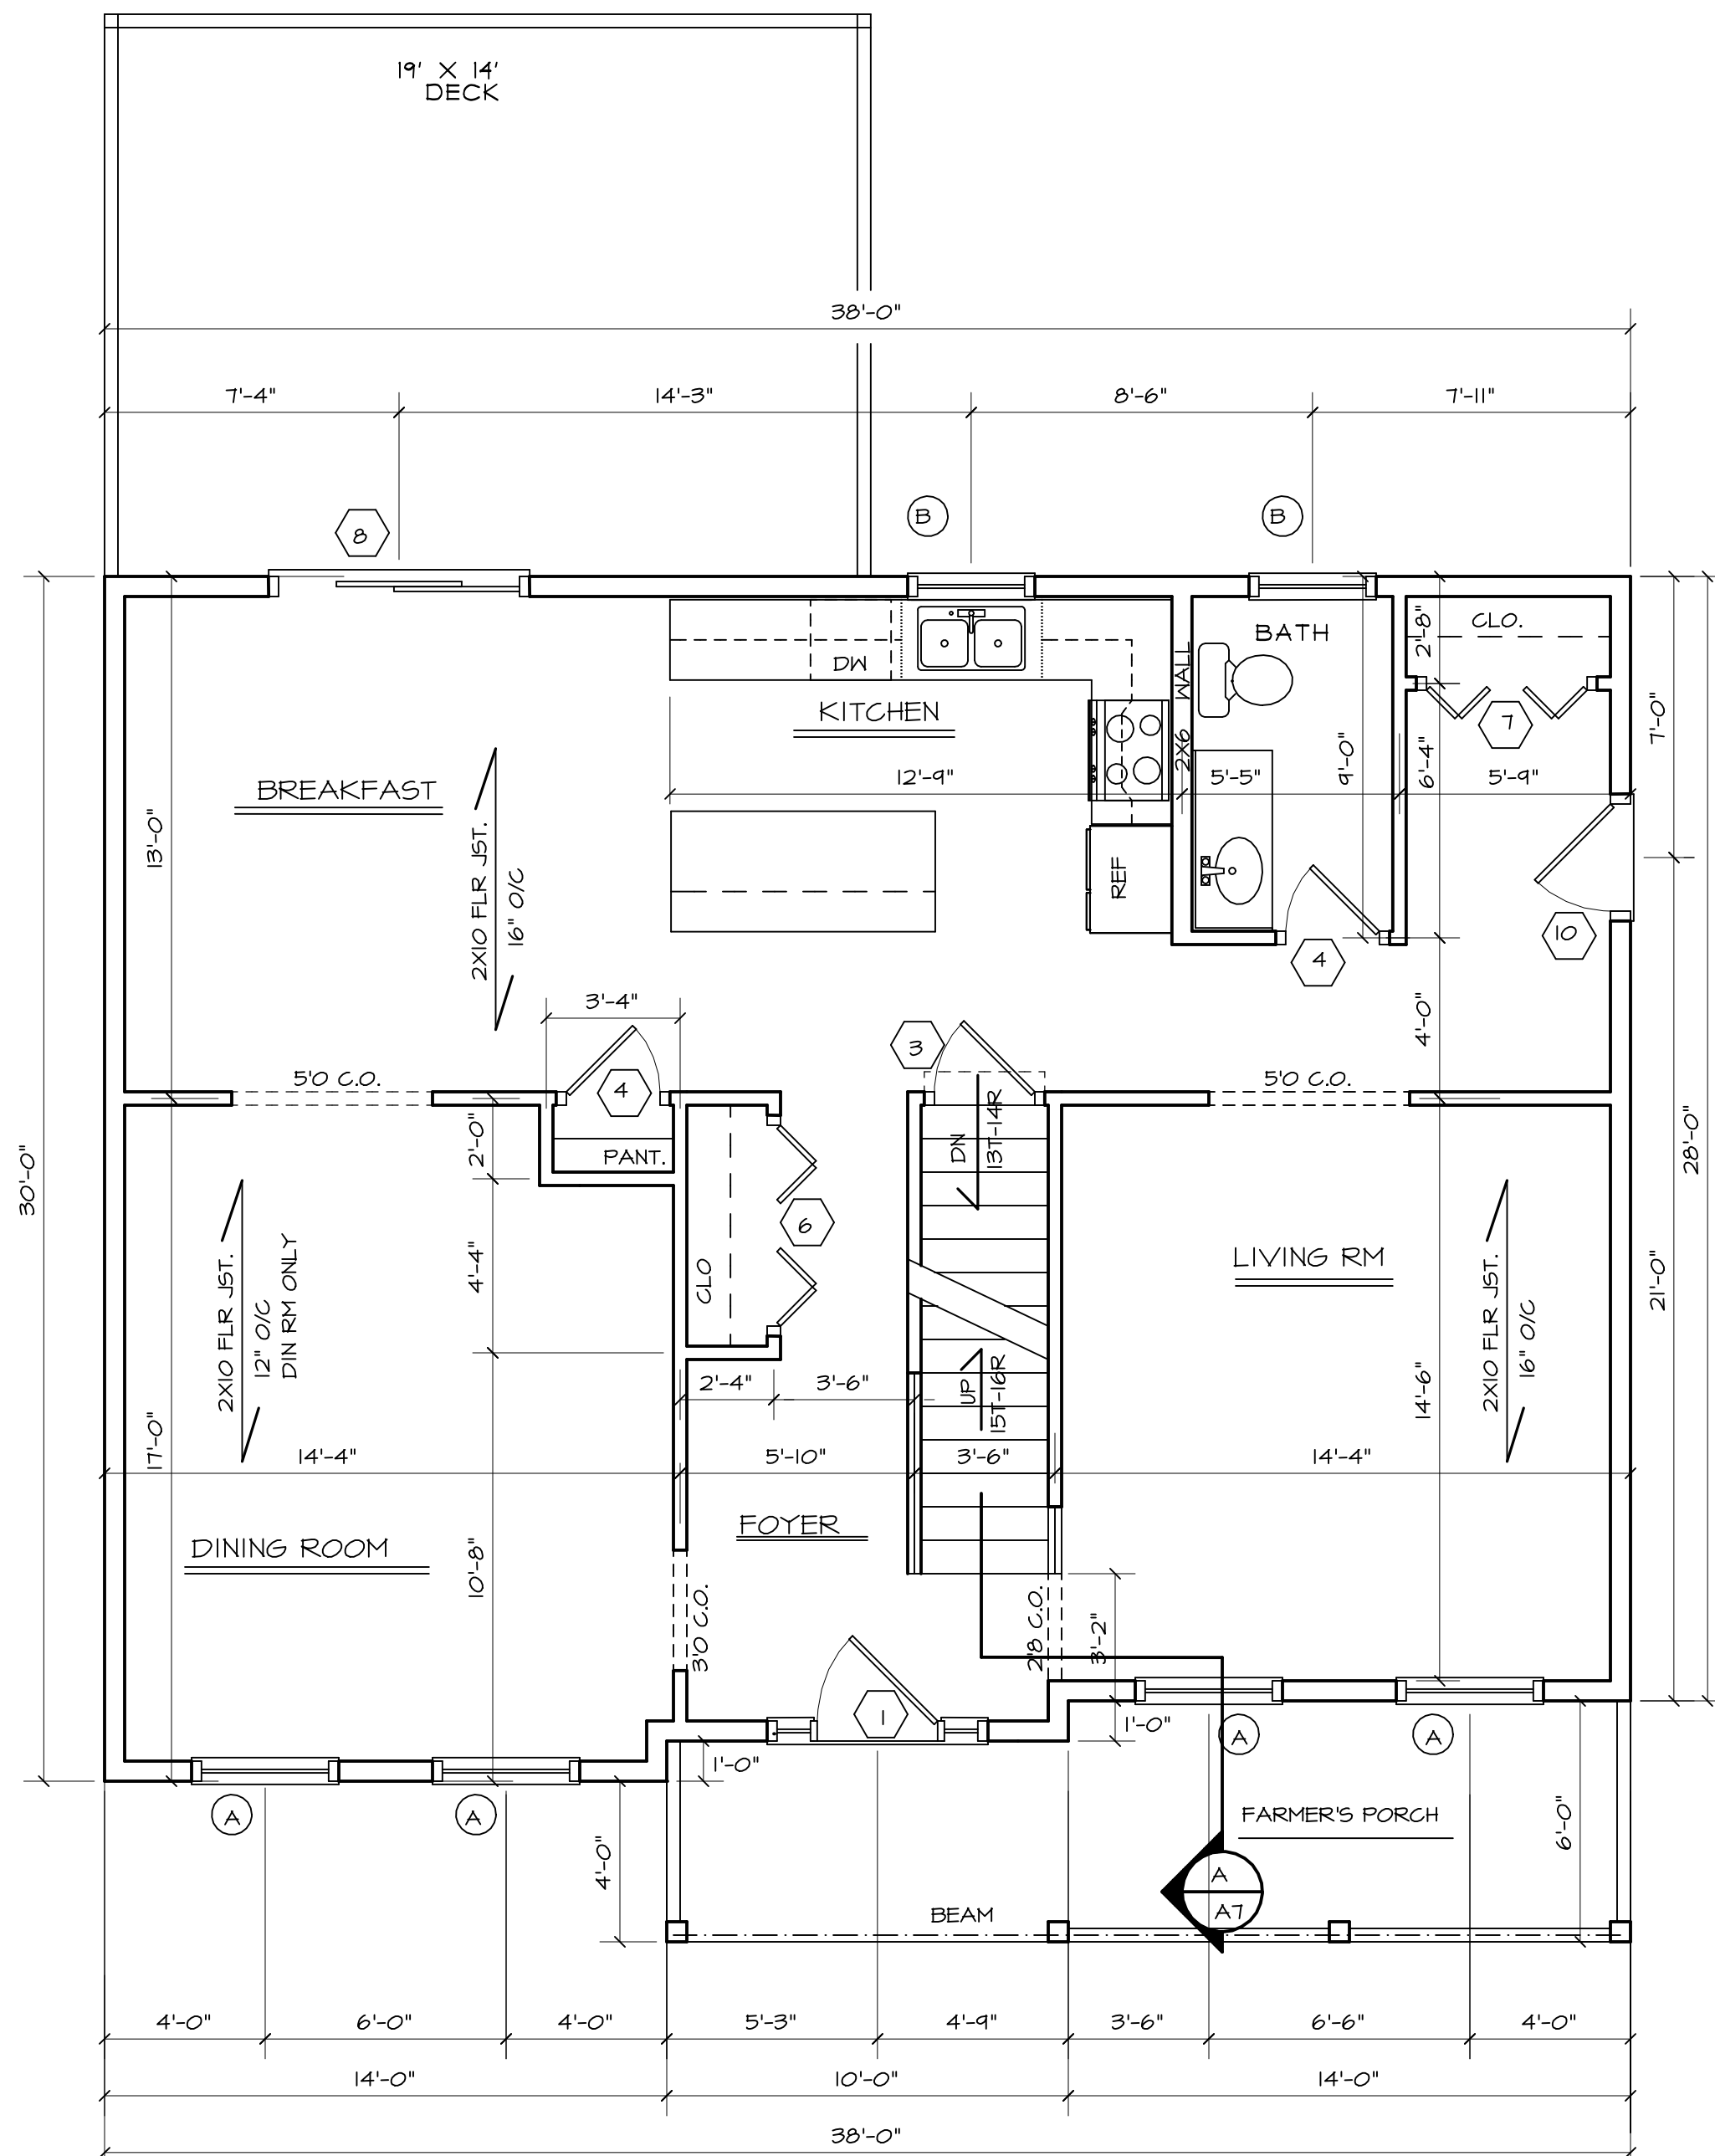


1 FIRST FLOOR PLAN
A3 SCALE: 1/4" = 1'-0"

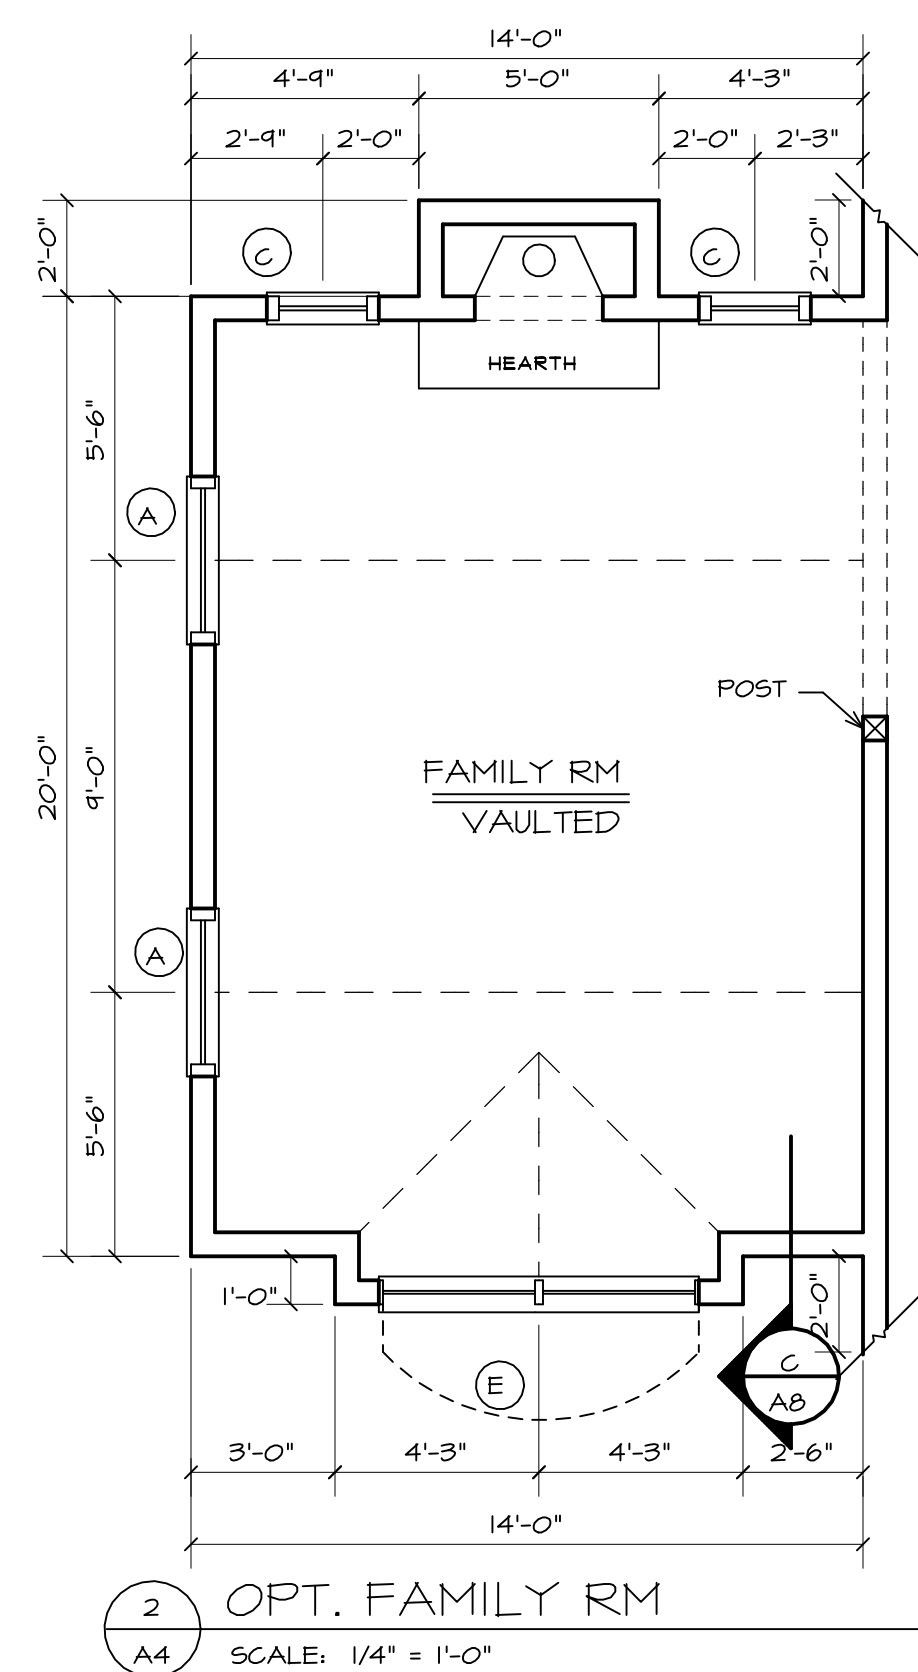

2 OPT. FAMILY RM
A4 SCALE: 1/4" = 1'-0"

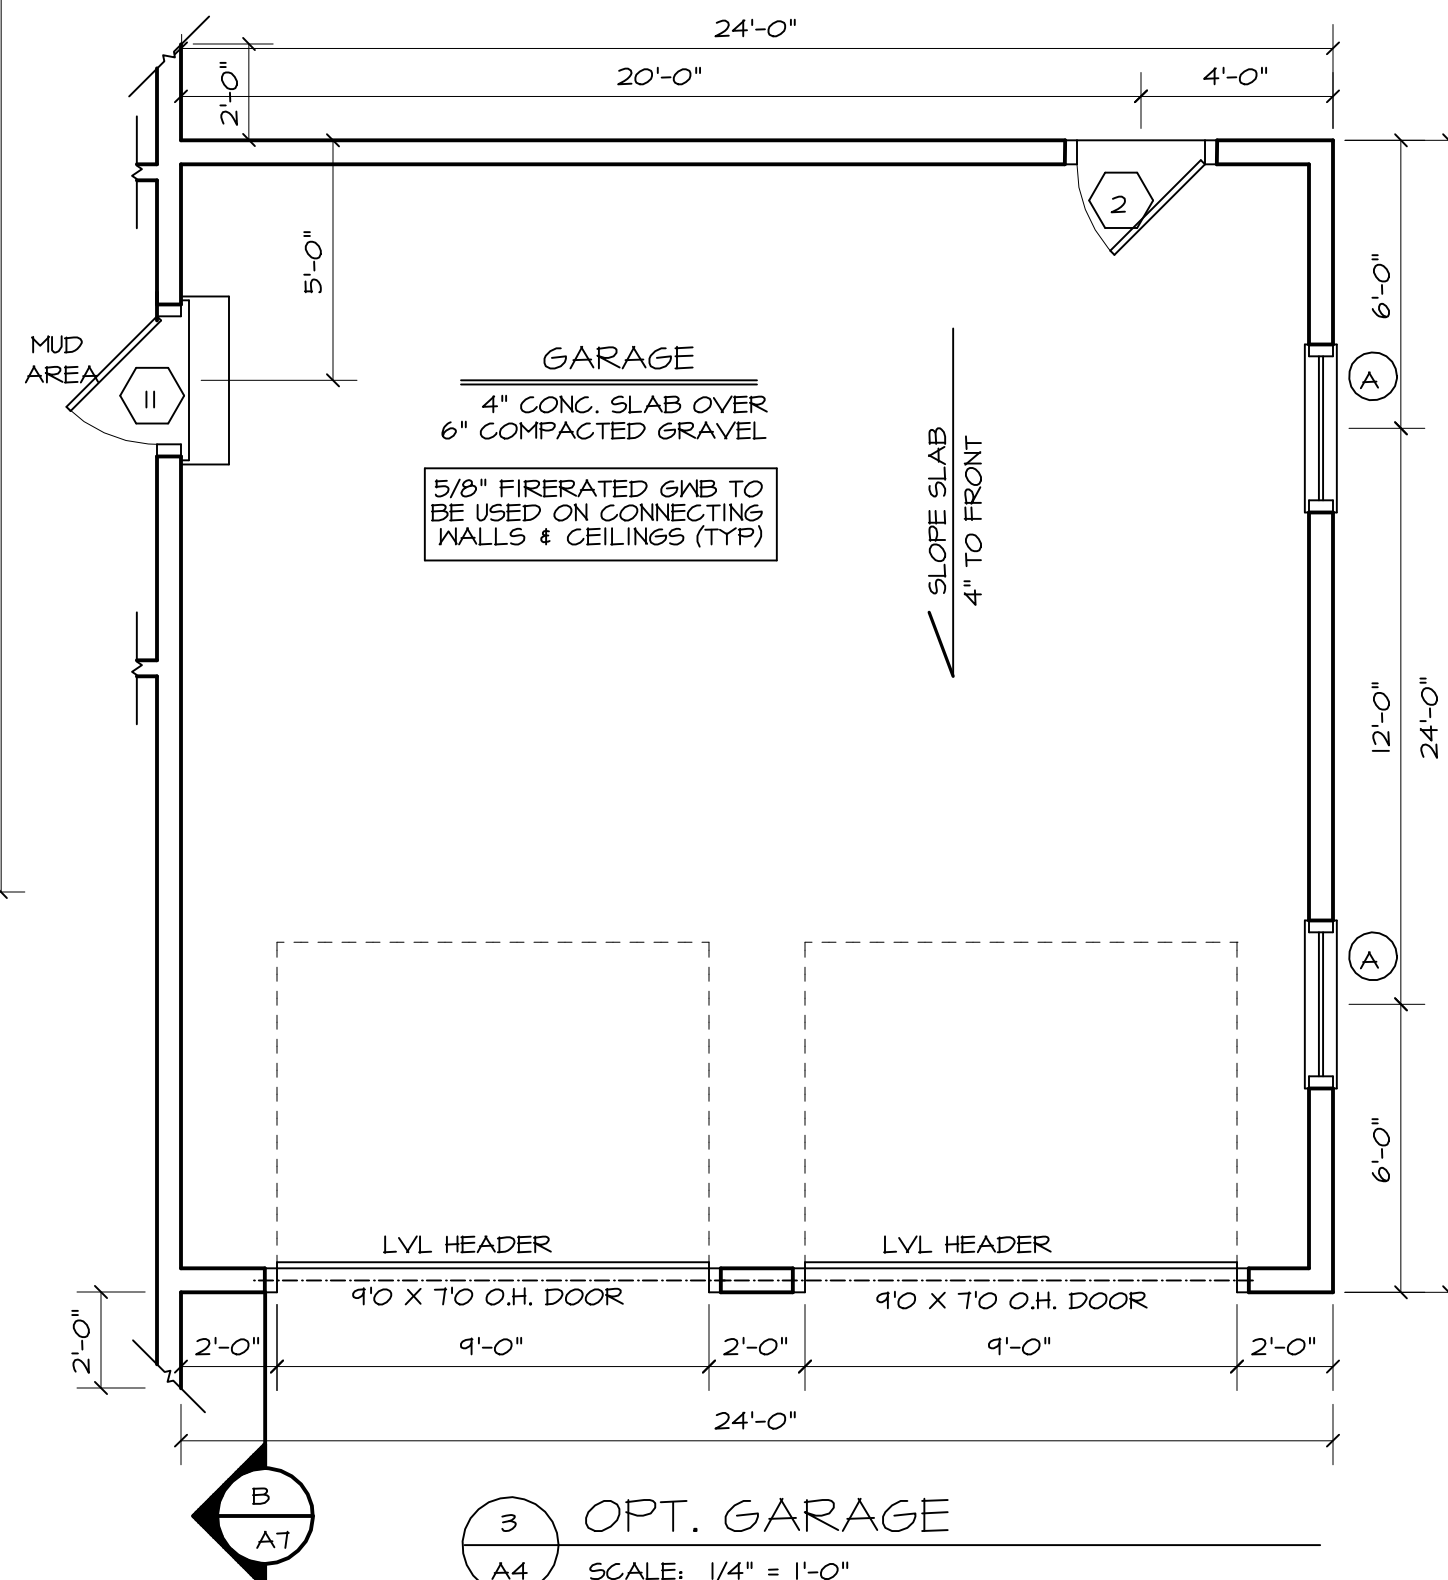

3 OPT. GARAGE
A4 SCALE: 1/4" = 1'-0"

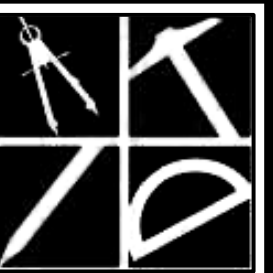Alternative
Designs Inc.

www.altdesigns.us
Residential/Commercial
Design
94 Old Granite Street
Manchester, NH 03101
phone: (603) 645-4388
fax: (603) 645-6010

These drawings, specifications, and the design conveyed are the exclusive property of Alternative Designs Inc. Any form of reproduction of these documents, or of this design is expressly prohibited. A.D.I. © 2022

Contractor to check & verify all dimensions & structural members before construction.

All construction shall be in strict compliance with The State of New Hampshire or Massachusetts Building Codes, whichever applicable.

REVISIONS

22-182
PR 2022
ET 4 OF 9

A4





94 Old Granite Street
Manchester, NH 03101
phone: (603) 645-4388
fax: (603) 645-6010

These drawings, specifications, and the design conveyed are the exclusive property of Alternative Designs Inc. Any form of reproduction of these documents, or of this design is expressly prohibited. A.D.I. © 2022


Contractor to check & verify all dimensions & structural members before construction.

All construction shall be in strict compliance with The State of New Hampshire or Massachusetts Building Codes, whichever applicable.

REVISIONS

22-182
APR 2022
SHEET 5 OF 9

A5

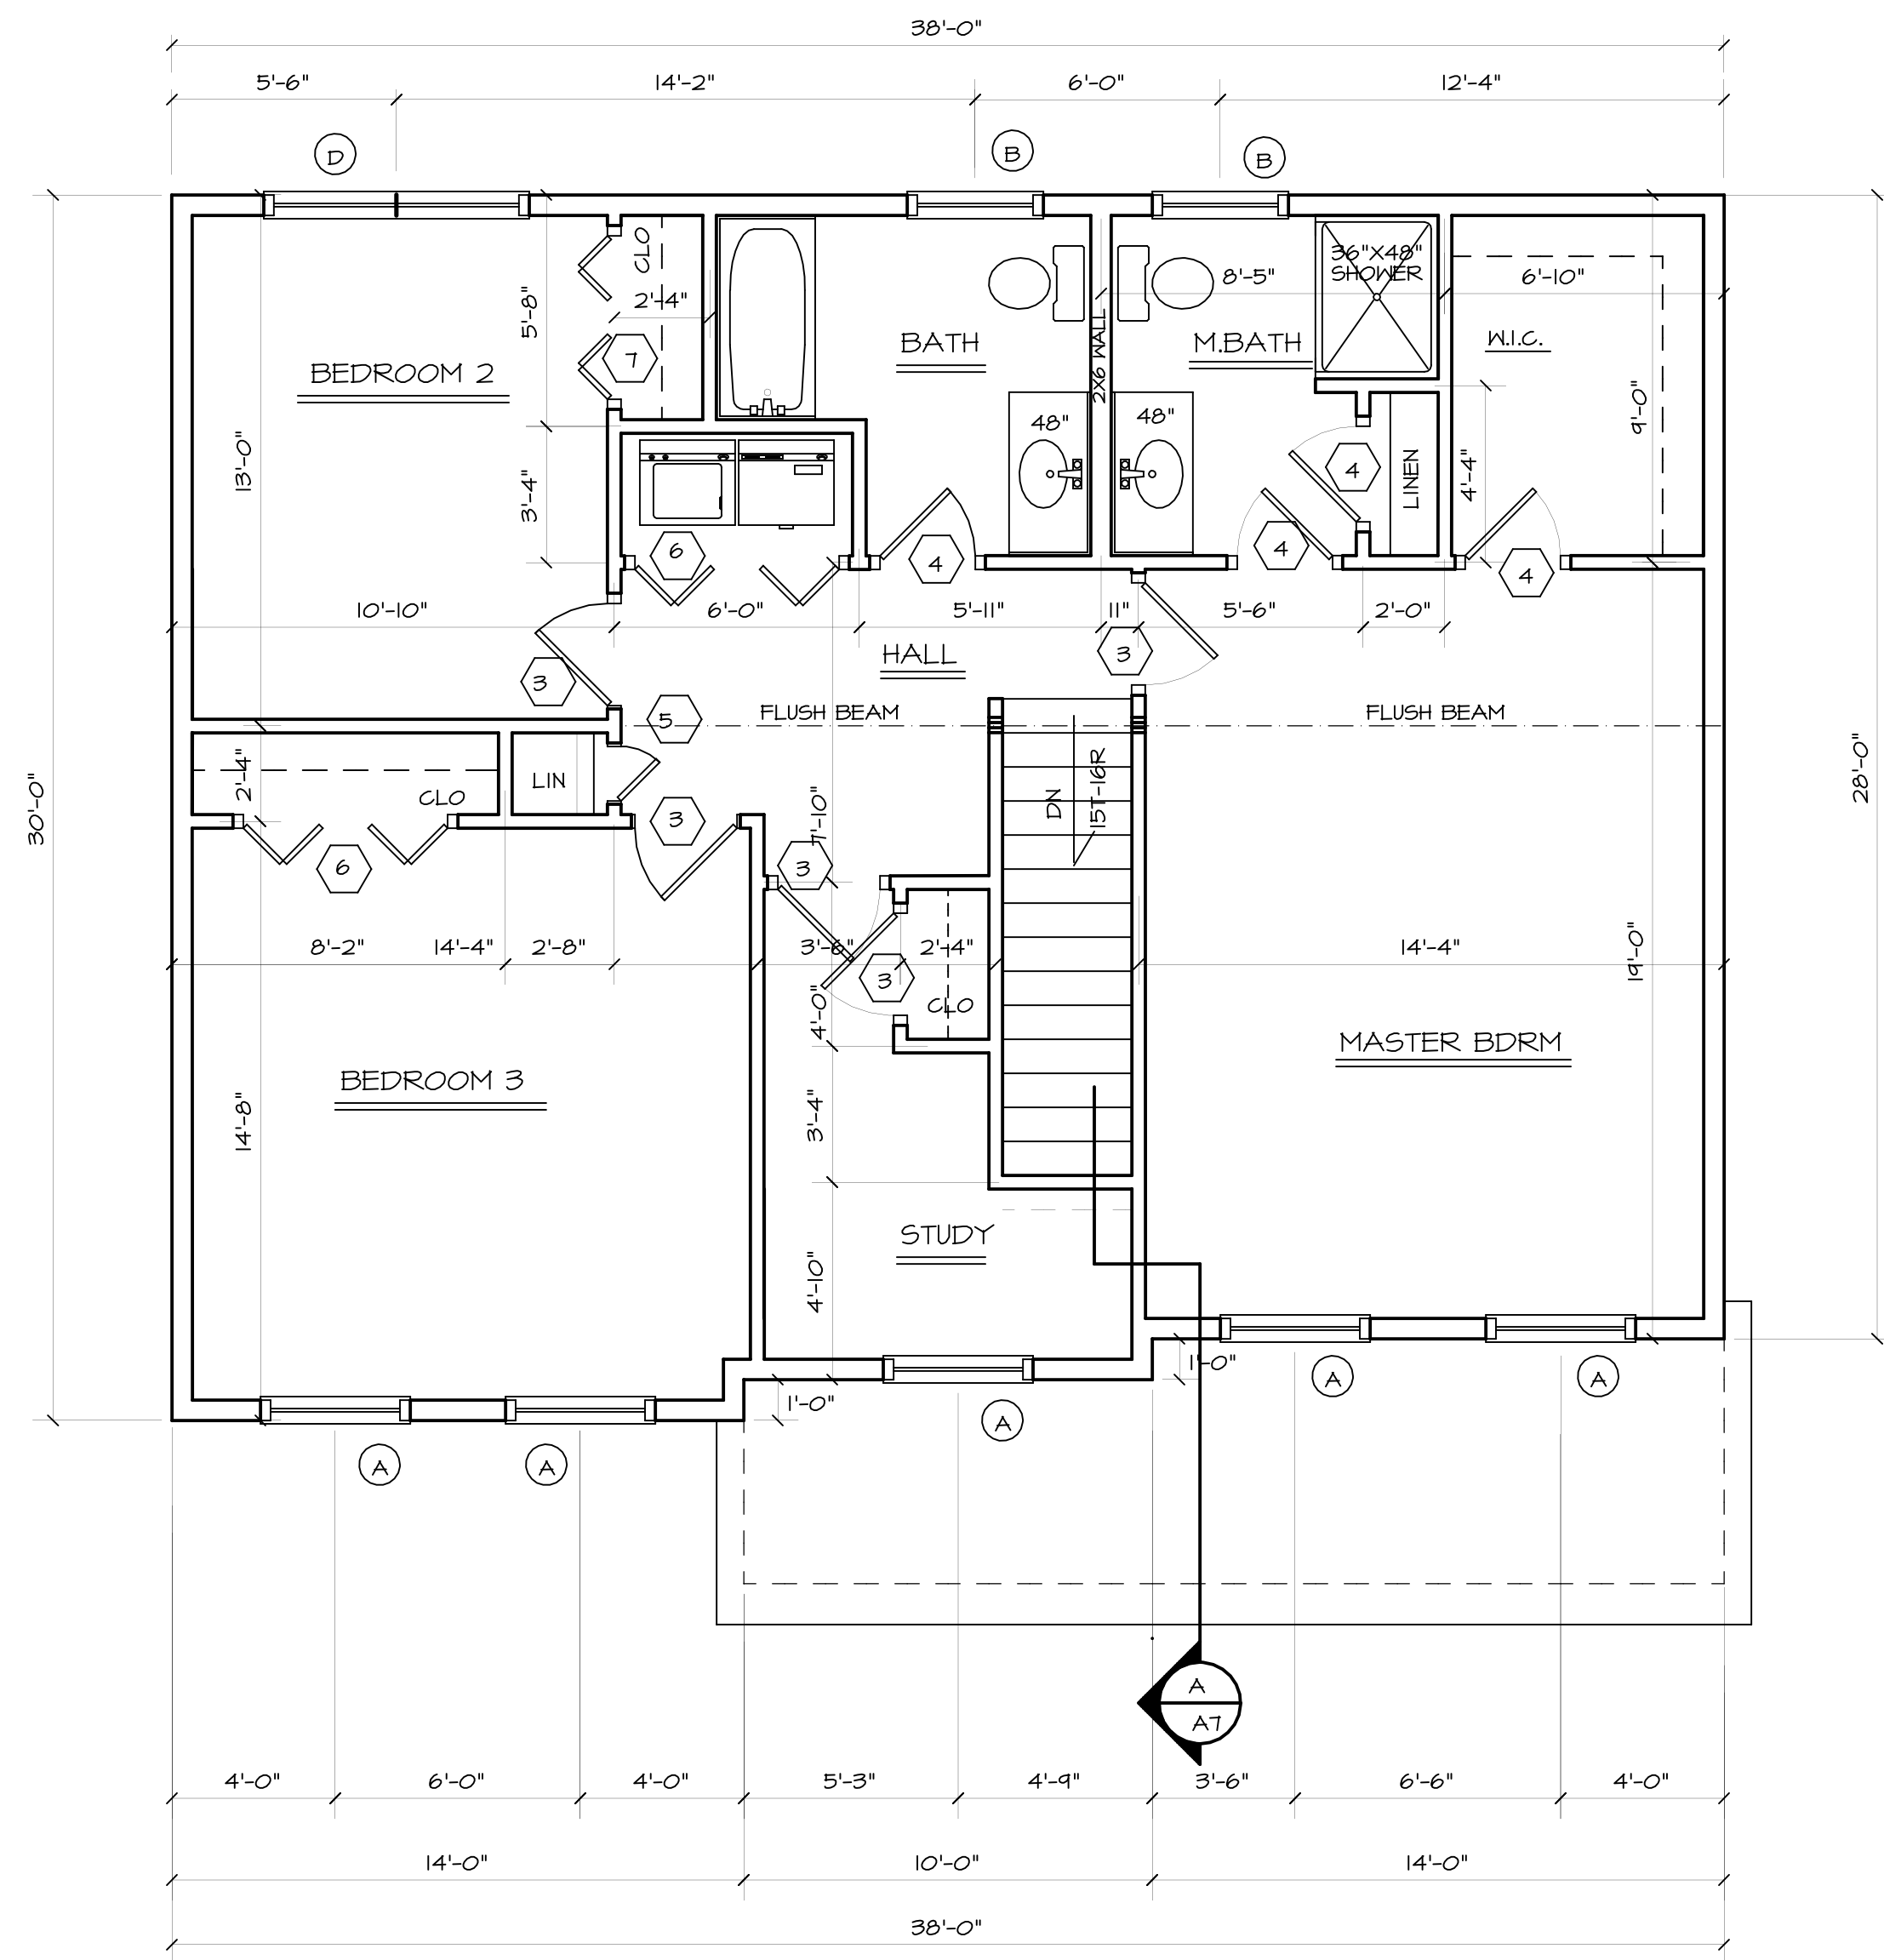

1 SECOND FLOOR PLAN
A5 SCALE: 1/4" = 1'-0"






LONG BULKHEAD SIZE AND LOCATION
TO BE DETERMINED BY SITE CONDITIONS
AND/OR CONTRACTOR

WALKOUTS AS PER SITE CONDITIONS
AND CONTRACTOR

STEEL SASH WINDOW SIZES AND LOCATIONS
TO BE DETERMINED BY CONTRACTOR

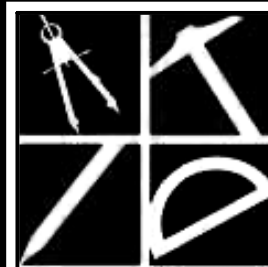Alternative
Designs Inc.

www.alternativedesigns.net

Residential/Commercial Design

94 Old Granite Street
Manchester, NH 03101

phone: (603) 645-4388

fax: (603) 645-6010

These drawings, specifications, and the design conveyed are the exclusive property of Alternative Designs Inc. Any form of reproduction of these documents, or of this design is expressly prohibited.

A.D.I. © 2022

Contractor to check & verify all dimensions & structural members before construction.
All construction shall be in strict compliance with The State of New Hampshire or Massachusetts Building Codes, whichever applicable.

REVISIONS


22-182

APR 2022

SHEET 6 OF 9

A6

NOTE: SEE DRAWING A2 FOR CONCRETE NOTES AND ADDITIONAL INFORMATION

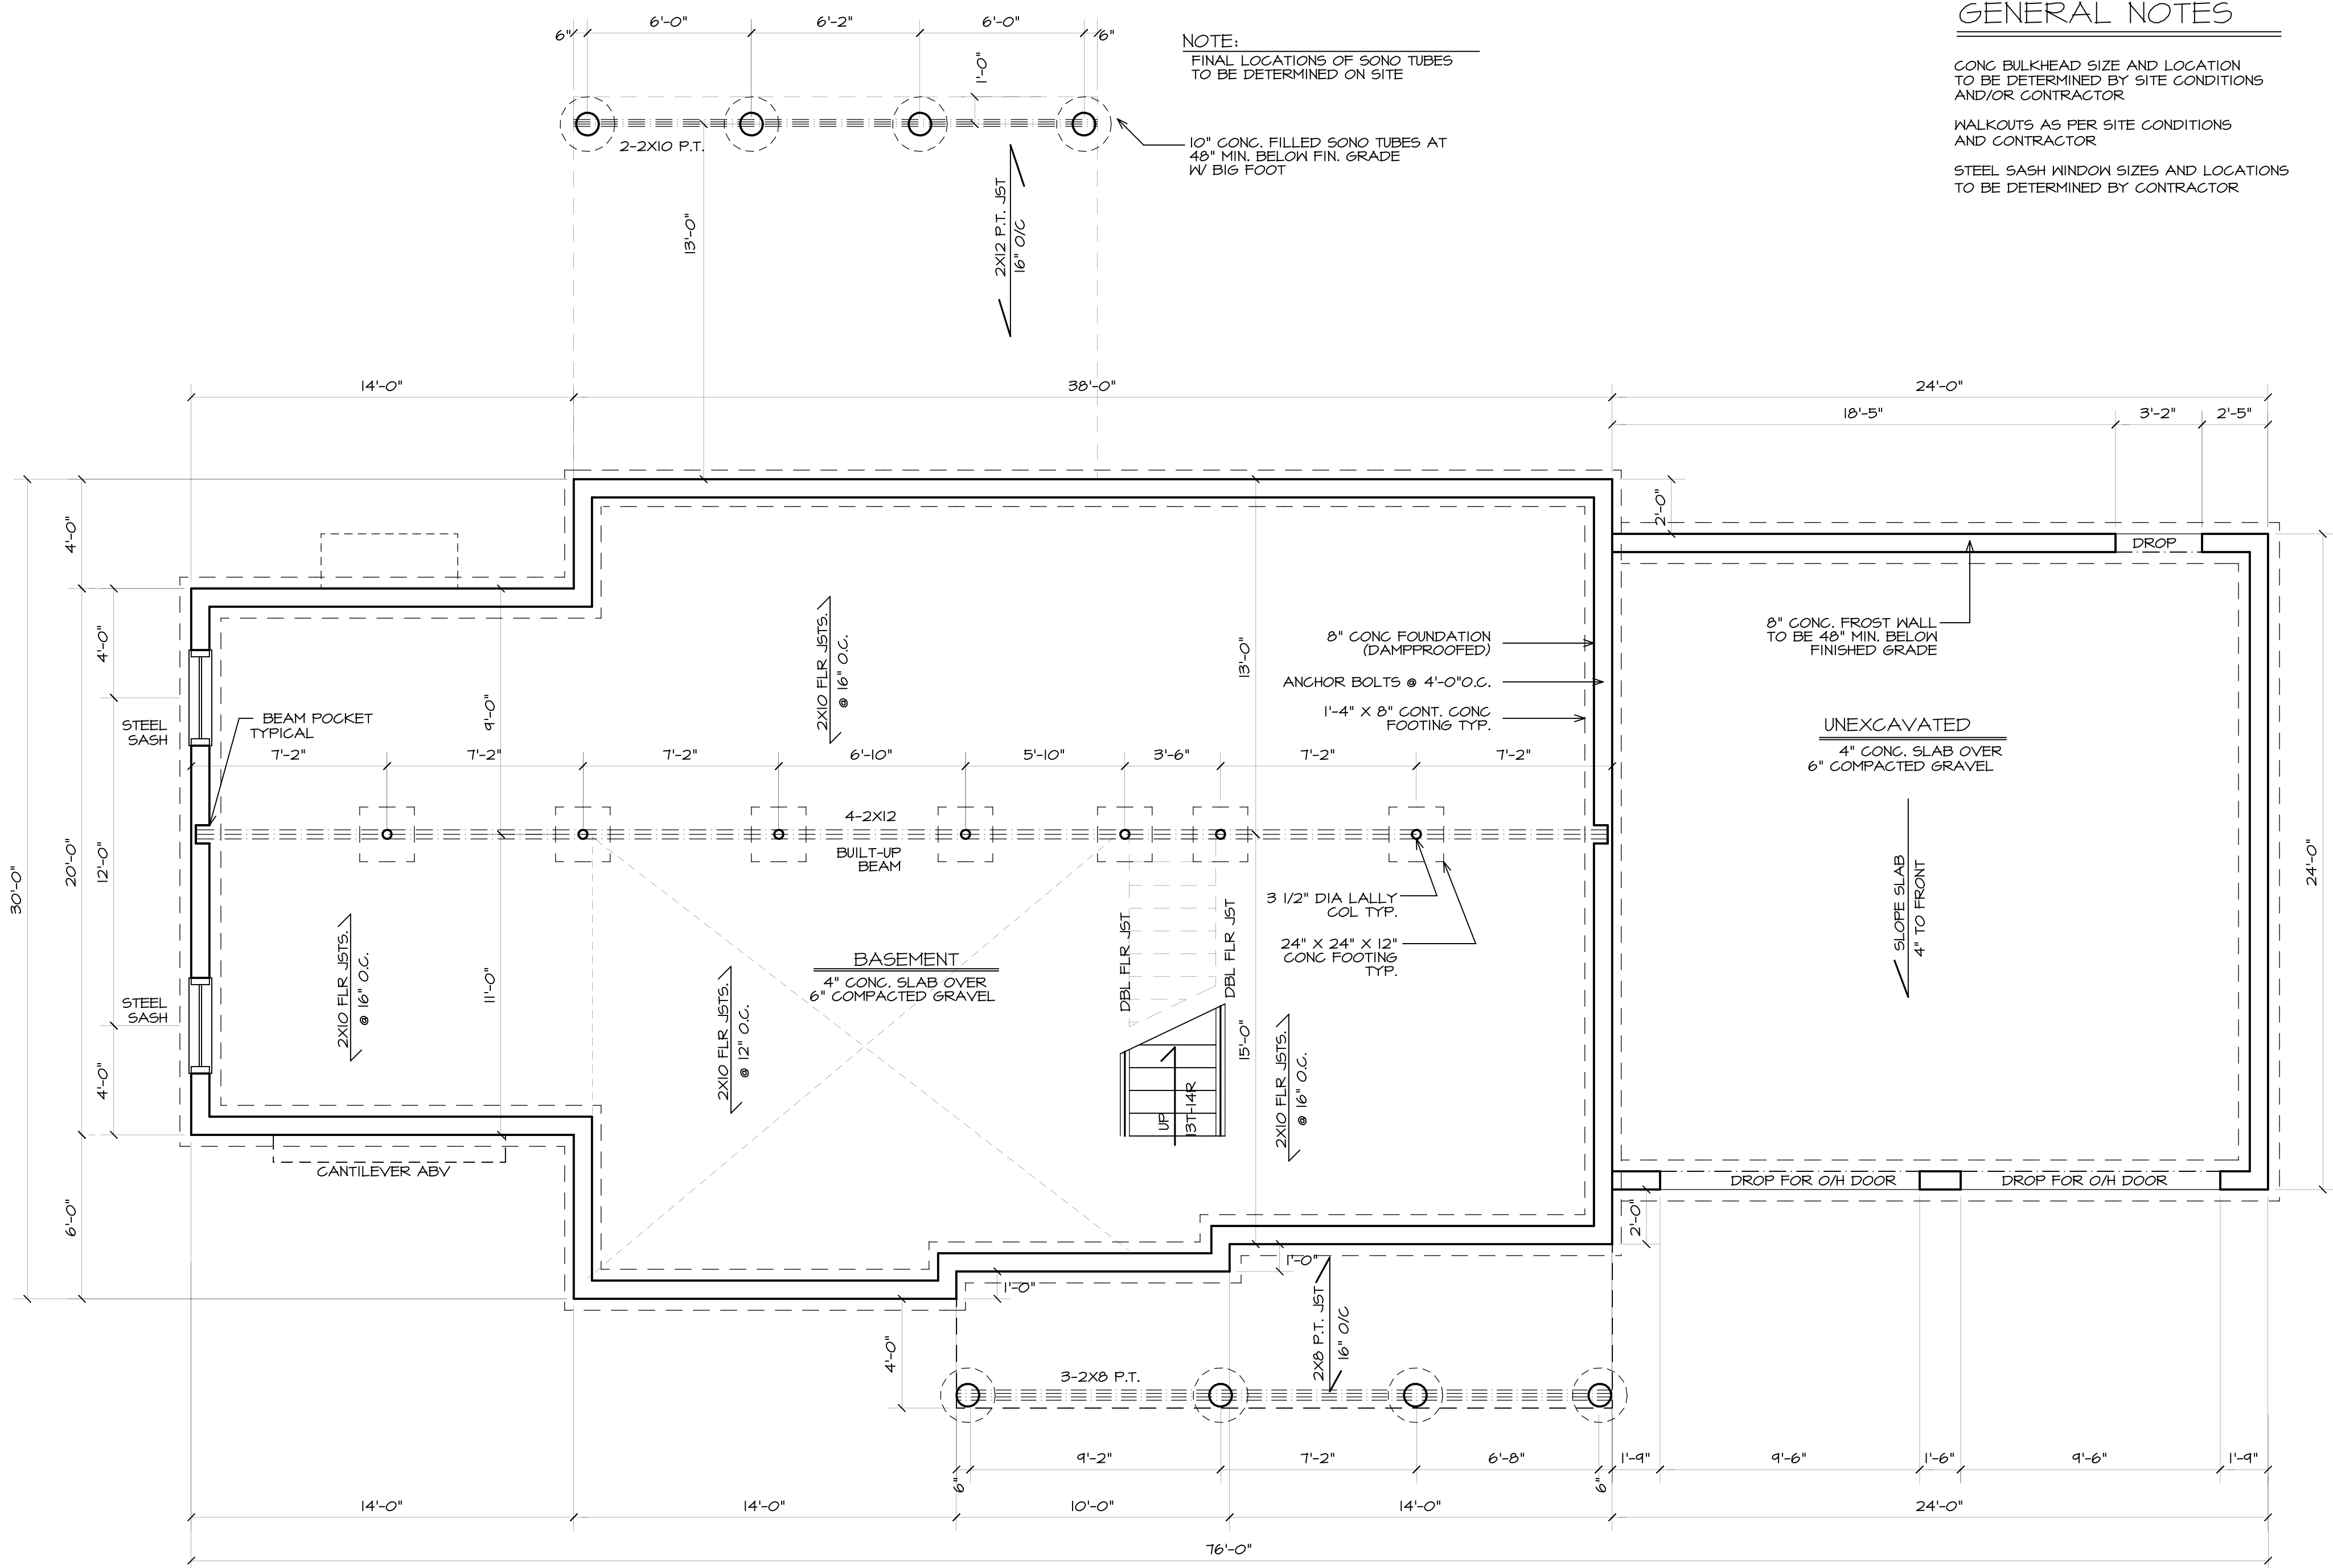


NOTE:
FINAL LOCATIONS OF SONO TUBES
TO BE DETERMINED ON SITE

GENERAL NOTES

CONC BULKHEAD SIZE AND LOCATION
TO BE DETERMINED BY SITE CONDITIONS
AND/OR CONTRACTOR

WALKOUTS AS PER SITE CONDITIONS
AND CONTRACTOR

STEEL SASH WINDOW SIZES AND LOCATIONS
TO BE DETERMINED BY CONTRACTOR

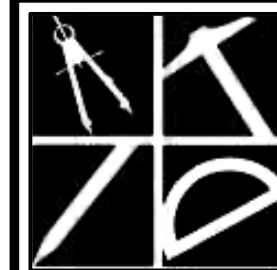

**Alternative
Designs Inc.**

www.alternativedesigns.net

Residential/Commercial
Design

94 Old Granite Street
Manchester, NH 03101

phone: (603) 645-4388

fax: (603) 645-6010

These drawings, specifications,
and the design conveyed are
the exclusive property of
Alternative Designs Inc.
Any form of reproduction of
these documents, or of this
design is expressly prohibited.
A.D.I. © 2022

Contractor to check & verify all
dimensions & structural members
before construction.
All construction shall be in strict
compliance with the State of
New Hampshire or Massachusetts
Building Codes, whichever applicable.

REVISIONS

22-182

APR 2022

SHEET 6 OF 9

A6a

1 OPT. FOUNDATION PLAN
A6 SCALE: 1/4" = 1'-0"