




FIRST FLOOR	1461 S.F.
TOTAL	1461 S.F.

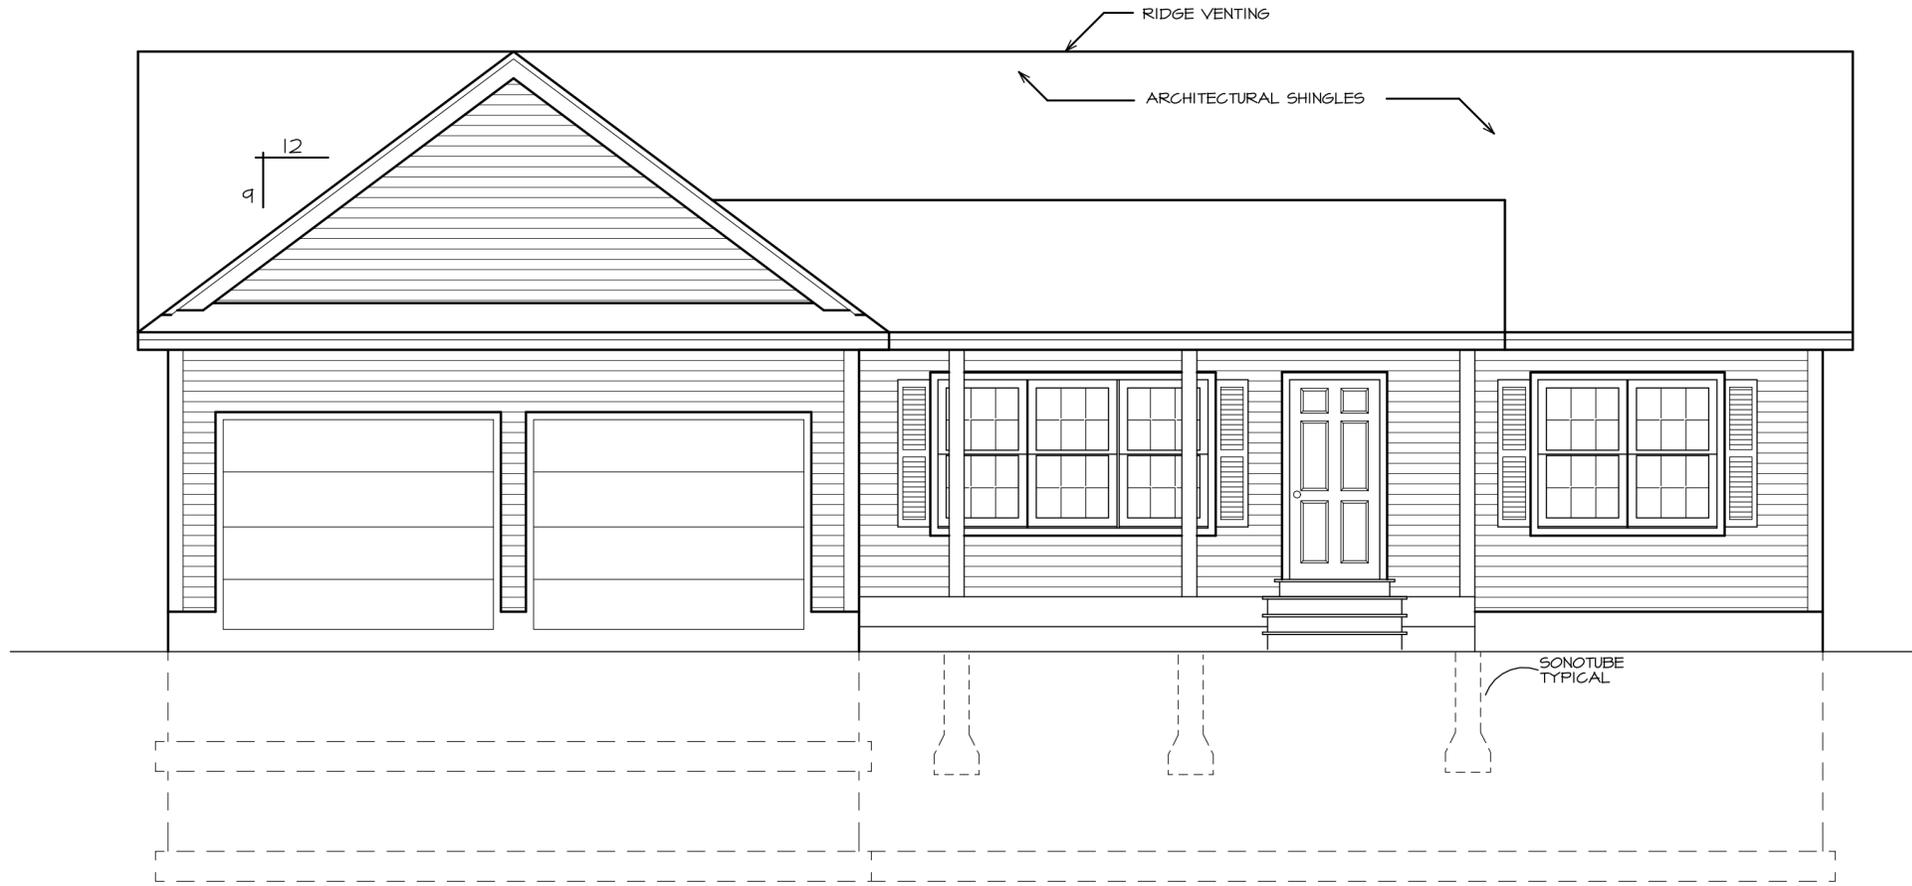

1 FRONT ELEVATION  
 AI SCALE: 1/4" = 1'-0"

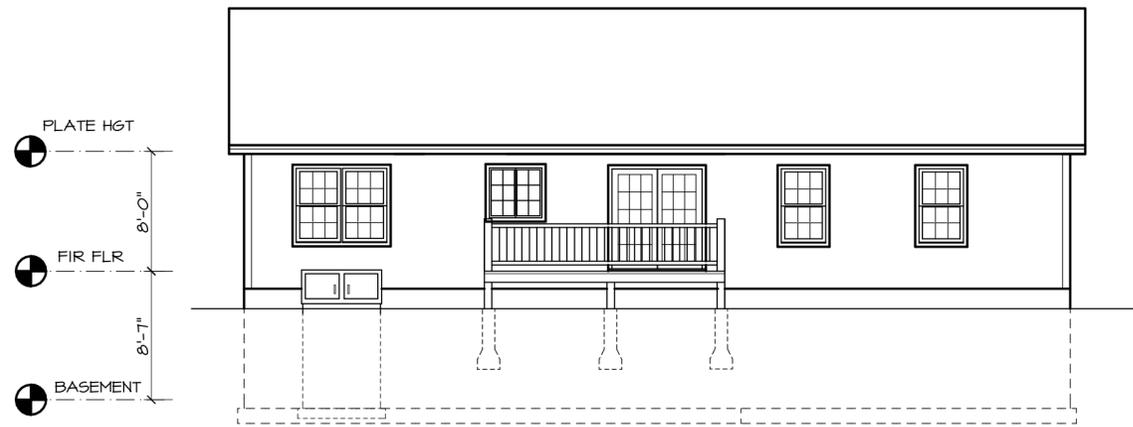


1 REAR ELEVATION  
 A3 SCALE: 1/8" = 1'-0"

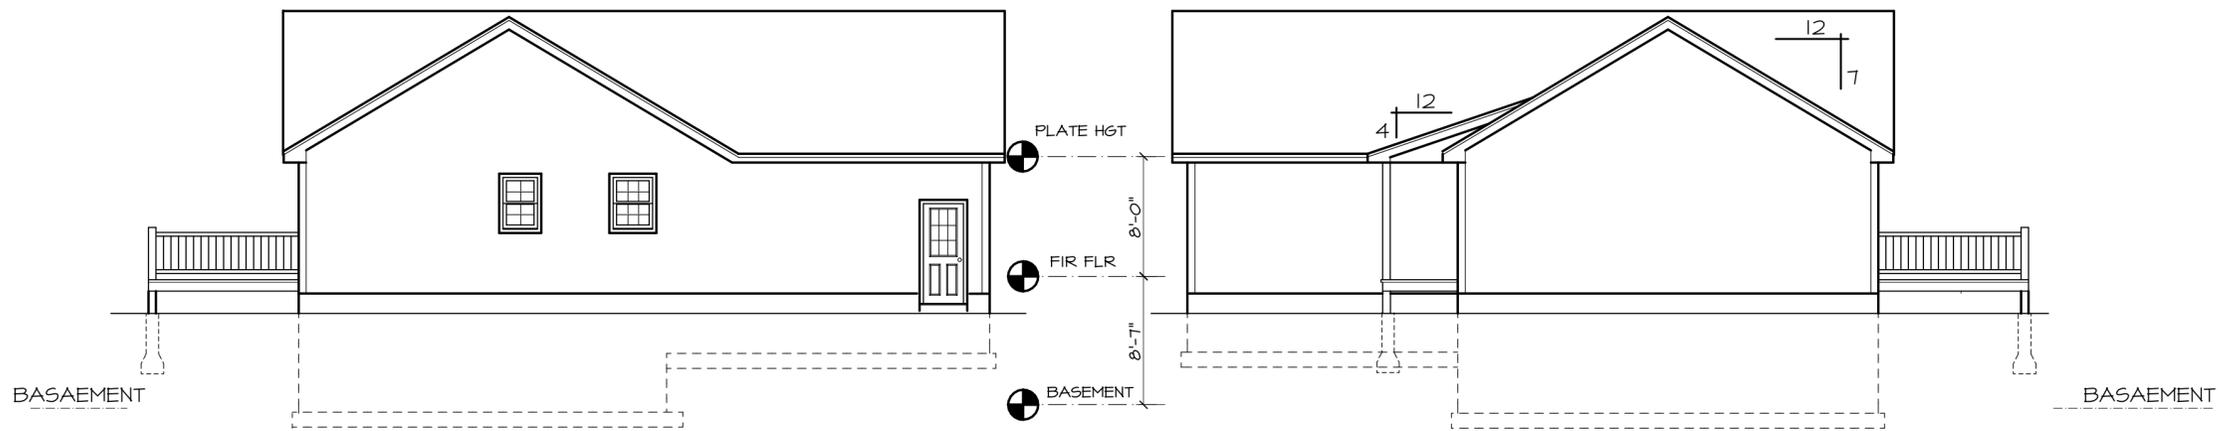

2 LEFT SIDE ELEVATION  
 A3 SCALE: 1/8" = 1'-0"

3 RIGHT SIDE ELEVATION  
 A3 SCALE: 1/8" = 1'-0"

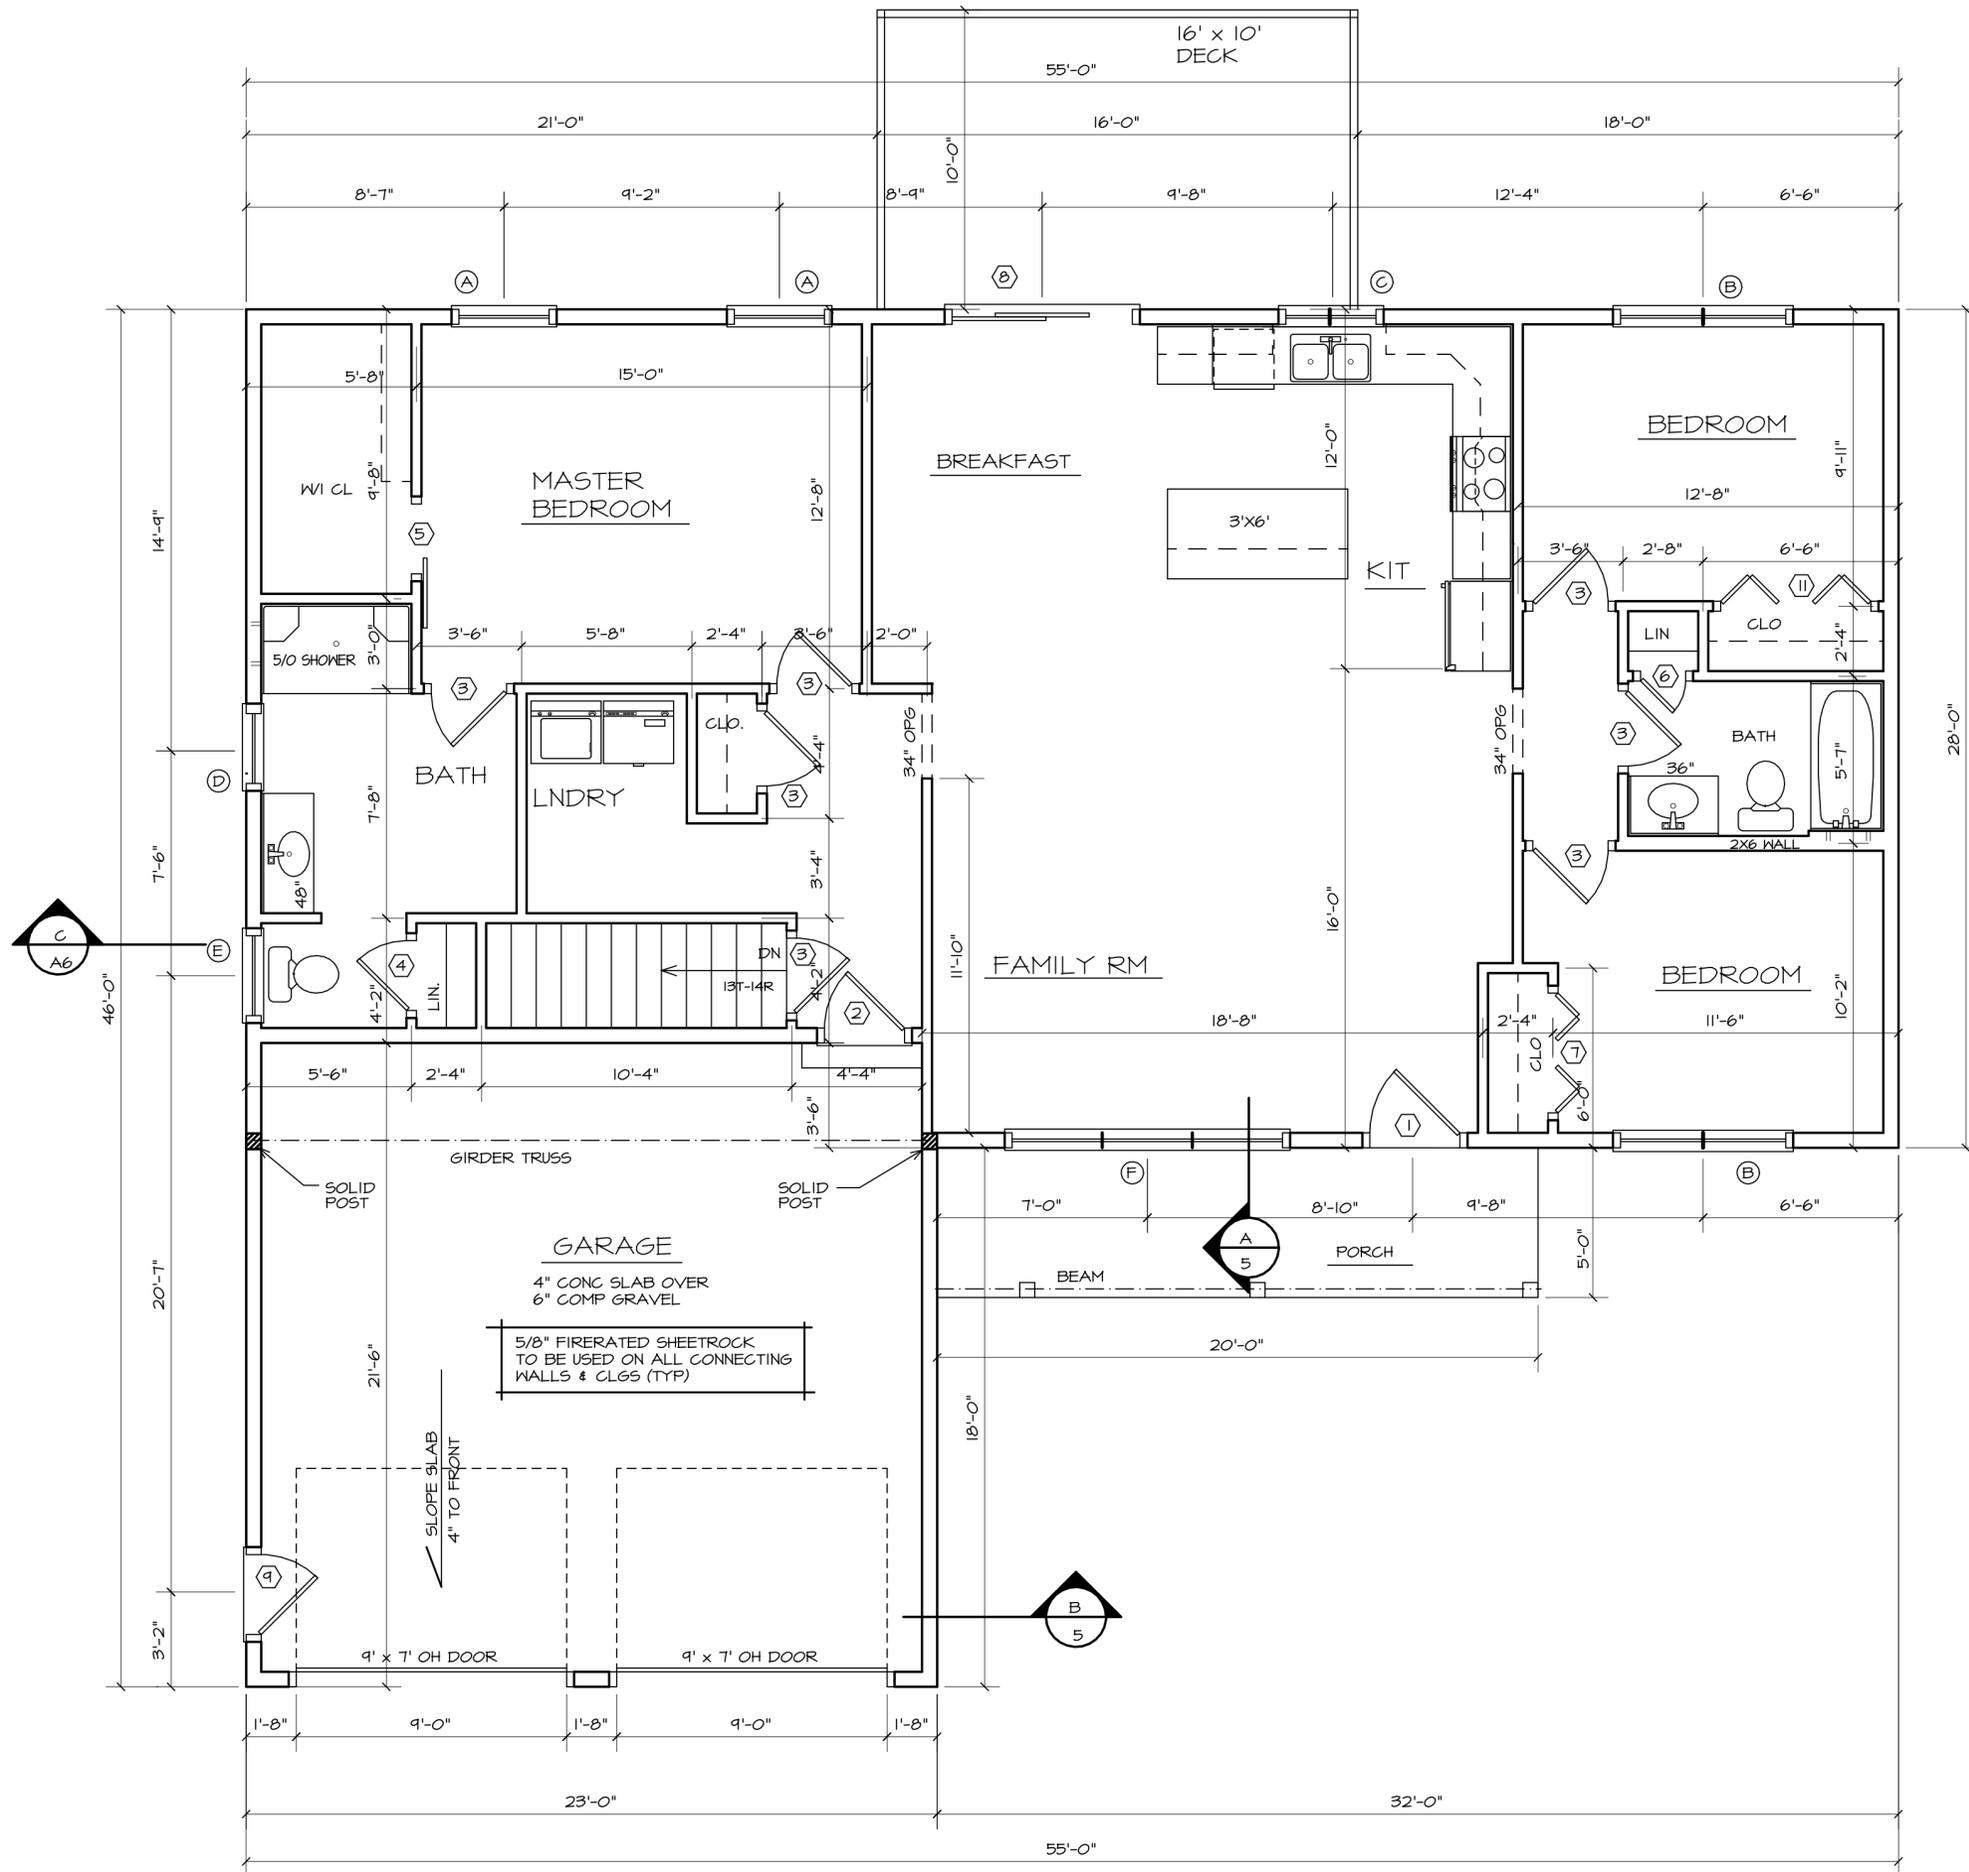

1 FIRST FLOOR PLAN  
 A4 SCALE: 1/4" = 1'-0"