




FIRST FLOOR	1613	S.F.
TOTAL	1613	S.F.

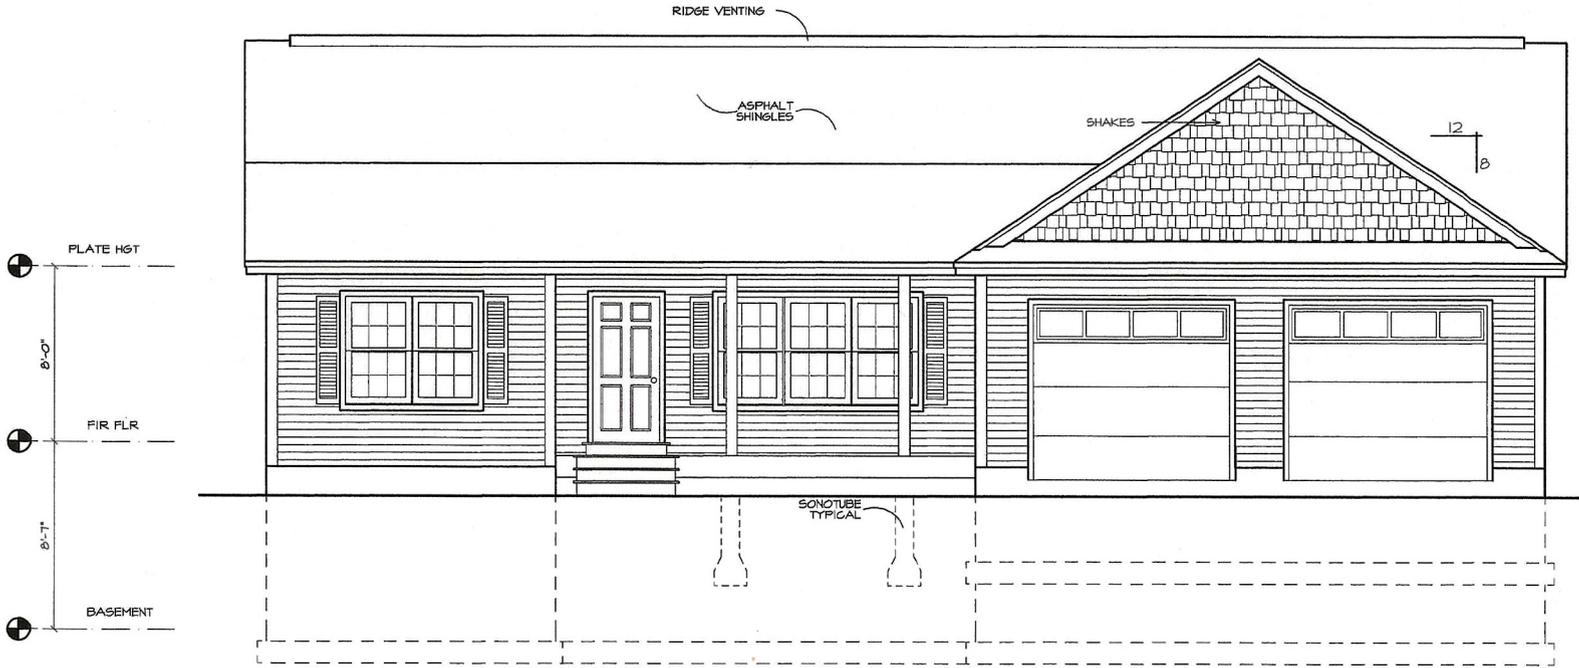


1 FRONT ELEVATION  
AI SCALE: 1/4" = 1'-0"

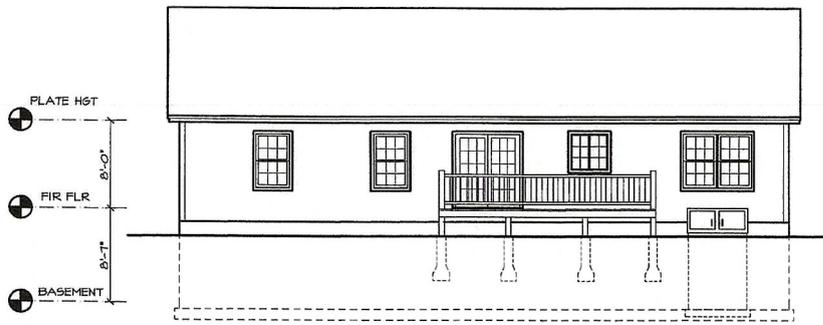


1 REAR ELEVATION  
A3 SCALE: 1/8" = 1'-0"

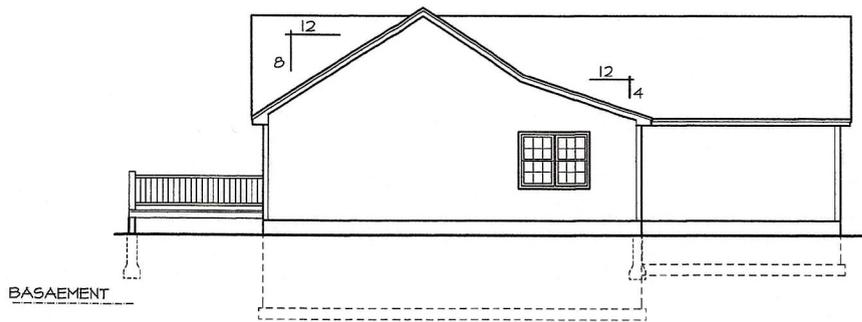

2 LEFT SIDE ELEVATION  
A3 SCALE: 1/8" = 1'-0"

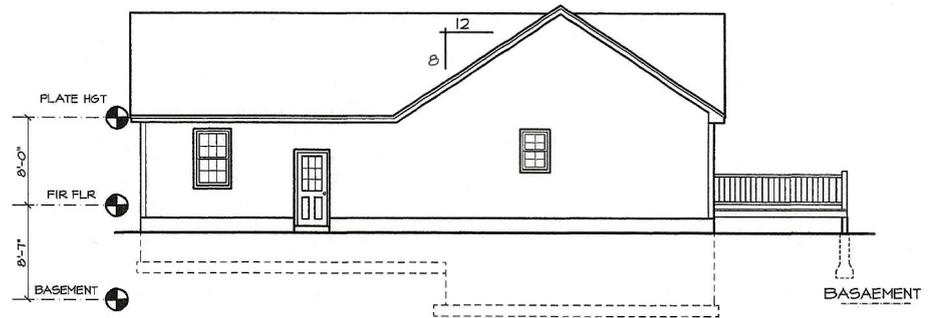

3 RIGHT SIDE ELEVATION  
A3 SCALE: 1/8" = 1'-0"

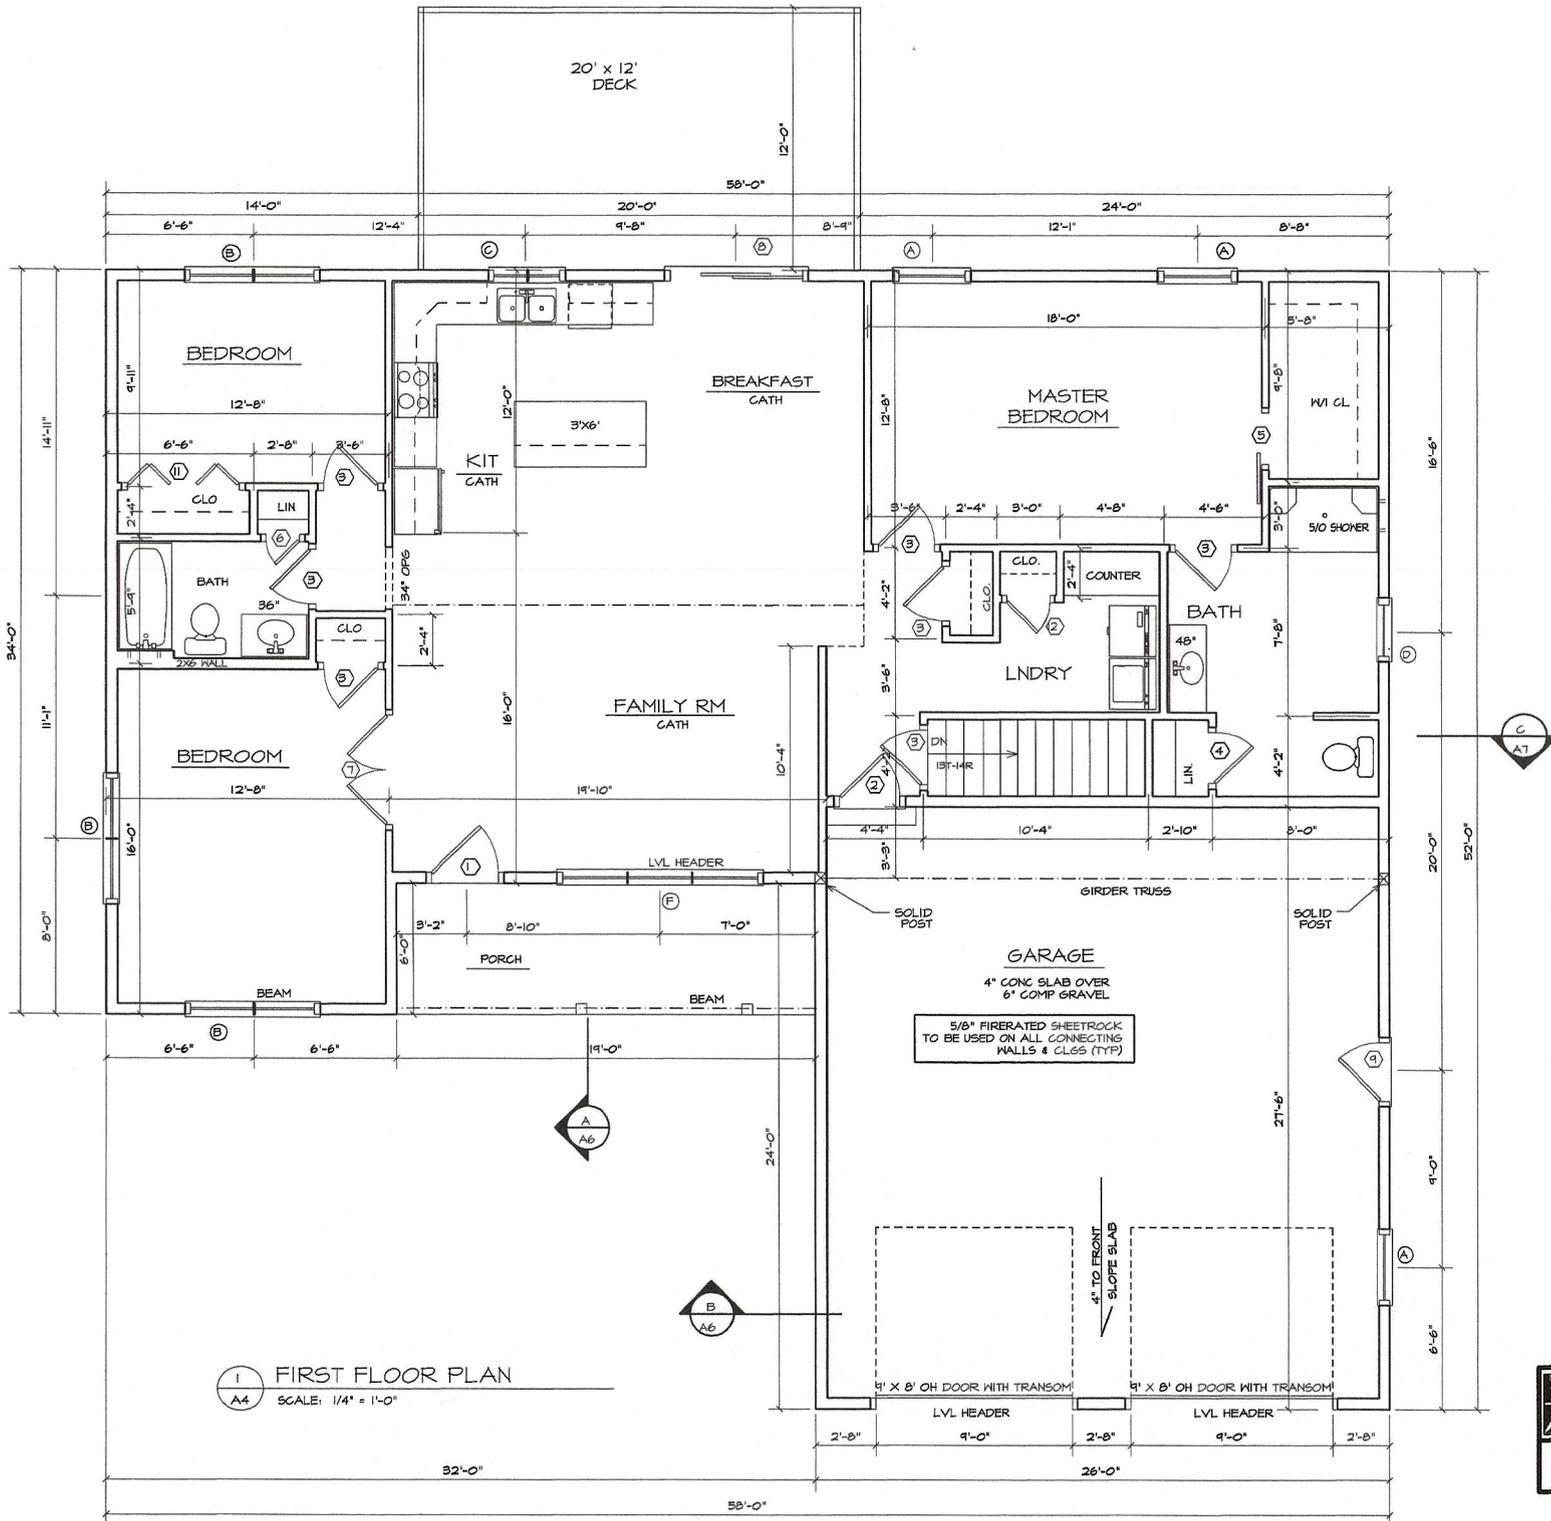

1 FIRST FLOOR PLAN  
 SCALE: 1/4" = 1'-0"