



FIRST FLOOR	1613	S.F.
TOTAL	1613	S.F.

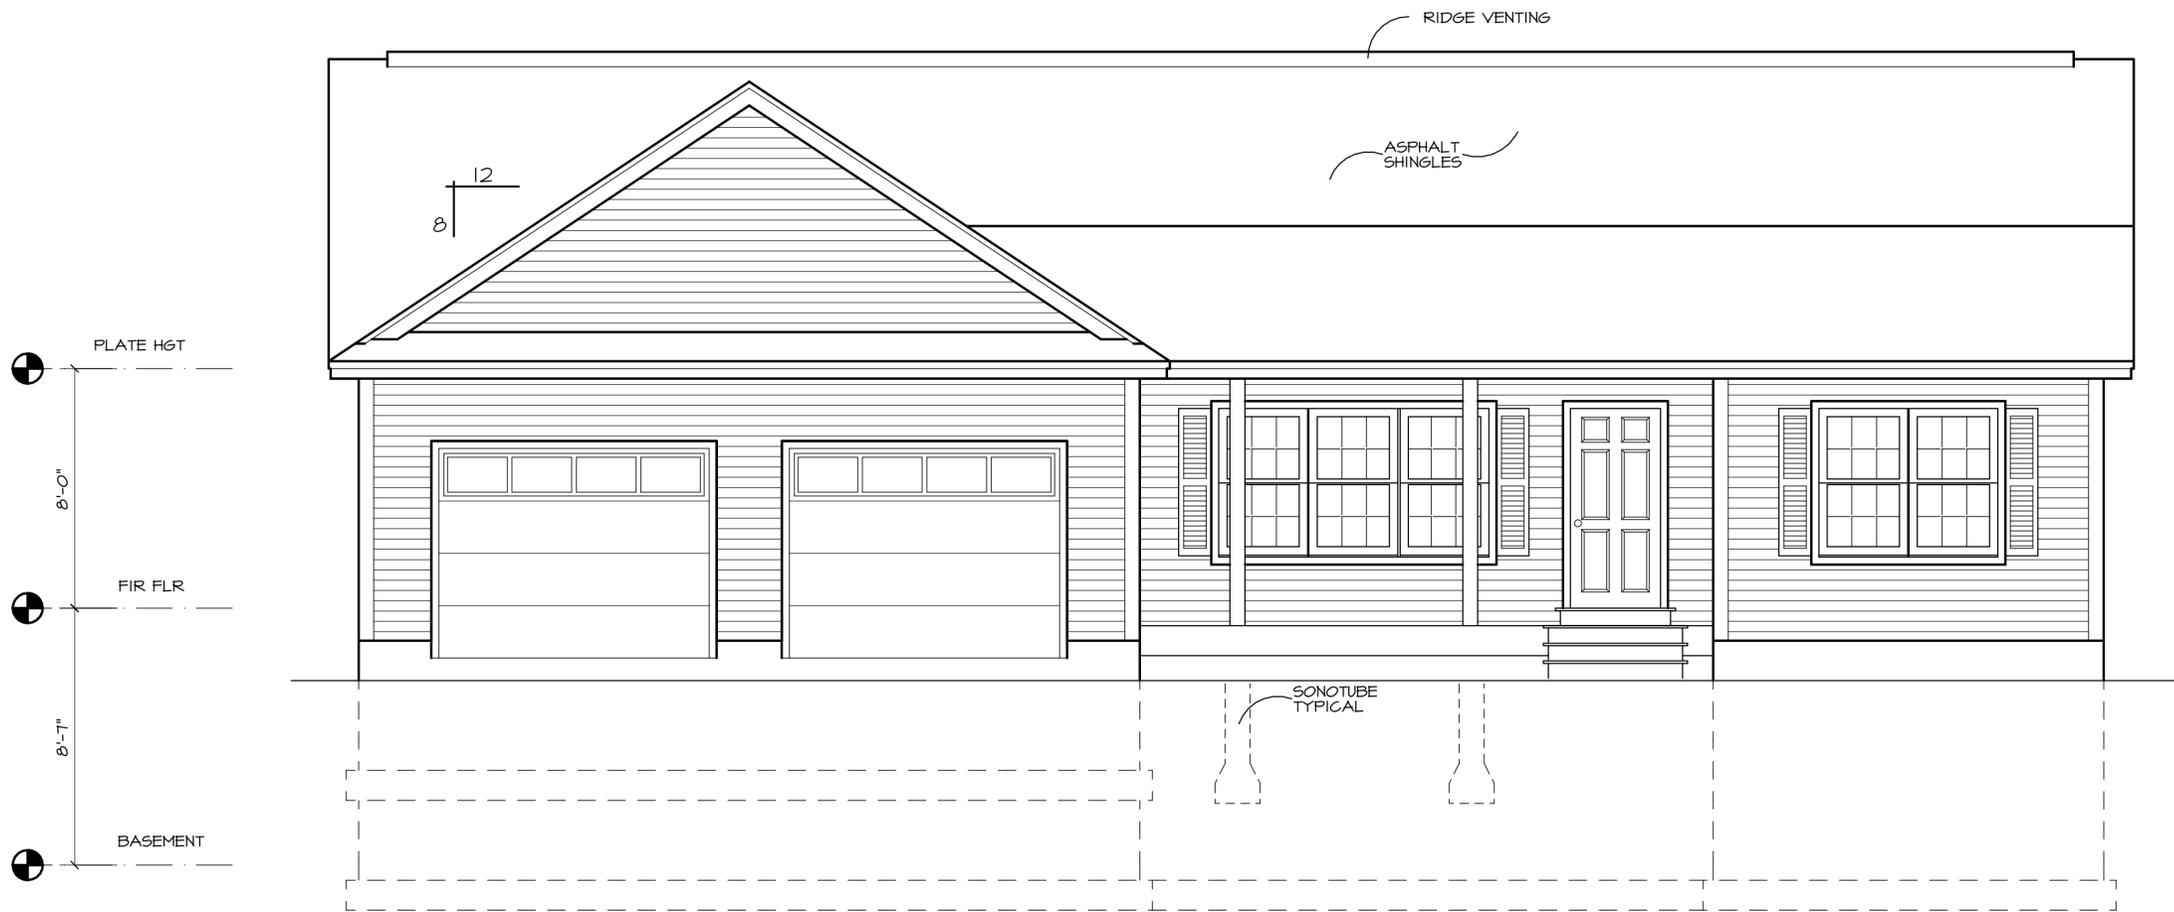

1 FRONT ELEVATION  
AI SCALE: 1/4" = 1'-0"

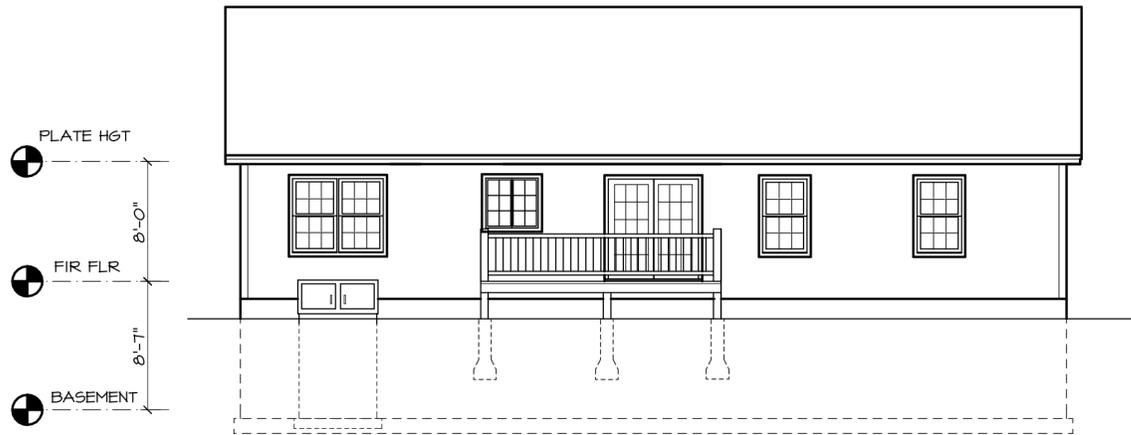

1 REAR ELEVATION  
A3 SCALE: 1/8" = 1'-0"


WINDOW SCHEDULE				
MARK	QTY	MODEL NUMBER	R50	NOTES
A		244DH3050		DBL HUNG
B		(2)-244DH3050		MULLION
C		CN235		3'5 X 3'5 CASEMENT
D		244DH2436	TEMPERED	DBL HUNG
E		244DH2836		DBL HUNG
F		(3)-244DH3050		TRIPLE MULLION
G		AX31	TEMPERED AT TUB	3'0 X 2'8 AWNING
H				
J				
K				

NOTES:


1. R50 TO BE DETERMINED BY WINDOW MANUFACTURER.
2. BEDROOM WINDOWS TO MEET EGRESS
3. IN ACCORDANCE WITH I.R.C.(2015)-R312.2, WHERE THE OPENING OF AN OPERABLE WINDOW IS MORE THAN 12" ABOVE THE EXT. FINISHED GRADE OR EXT. DECK BELOW, THE LOWEST PART OF THE CLEAR OPENING IS TO BE A MIN. OF 24" ABV. THE FIN. FLR.
4. WINDOWS ARE BASED ON ANDERSEN 200 SERIES TILT-WASH MODEL NUMBERS

DOOR SCHEDULE				
MARK	QTY	SIZE	R50	NOTES
1		3'0 X 6'8		EXT. DOOR
2		2'8 X 6'8		FIRERATED DOOR
3		2'6 X 6'8		INTERIOR
4		2'4 X 6'8		INTERIOR
5		2'4 X 6'8		SLIDING BARN DOOR
6		1'6 X 6'8		INTERIOR
7		5'0 X 6'8		INTERIOR DBL DOOR
8		6'0 X 6'8		EXT GLASS SLIDER
9		2'8 X 6'8		4-LITE
10		2'8 X 6'8		STL INSUL.
11		5'0 X 6'8		BIFOLD


R50 TO BE DETERMINED BY DOOR MANUFACTURER.

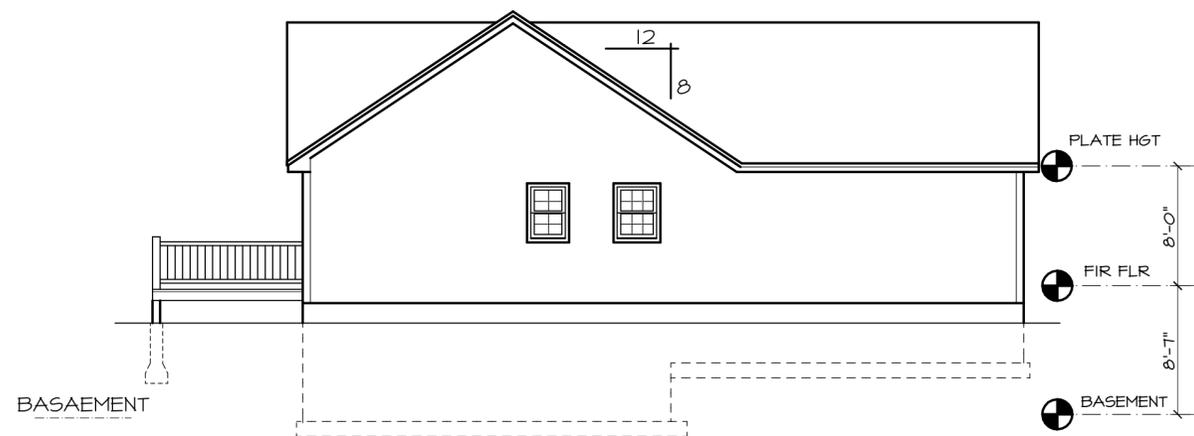

2 LEFT SIDE ELEVATION  
A3 SCALE: 1/8" = 1'-0"

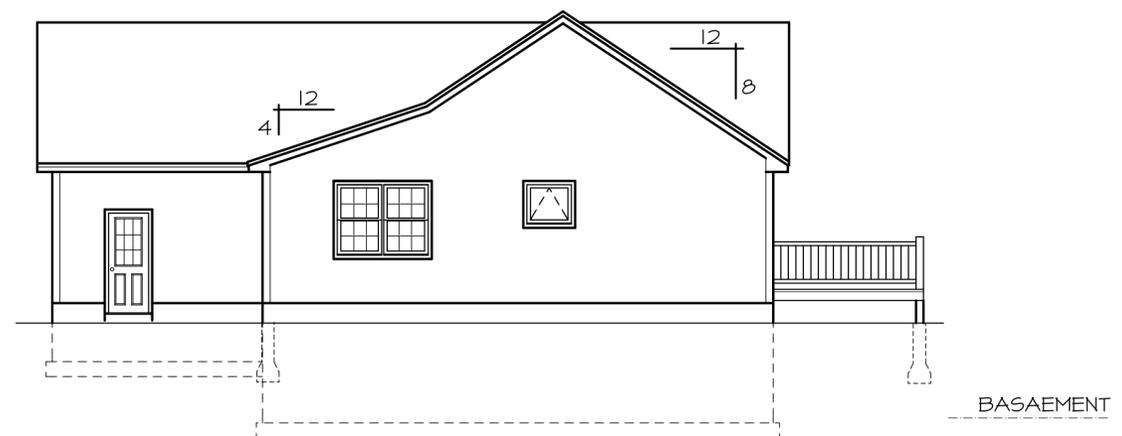

3 RIGHT SIDE ELEVATION  
A3 SCALE: 1/8" = 1'-0"

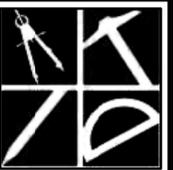

Alternative Designs Inc.

www.altdesigns.us  
Residential/Commercial Design  
94 Granite Street  
Manchester, NH 03101  
phone: (603) 645-4388  
fax: (603) 645-6010

These drawings, specifications, and the design conveyed are the exclusive property of Alternative Designs Inc. Any form of reproduction of these documents, or of this design is expressly prohibited. A.D.I. © 2021


Contractor to check & verify all dimensions & structural members before construction. All construction shall be in strict compliance with The State of New Hampshire or Massachusetts Building Codes, whichever applicable.

REVISIONS

NO.	DESCRIPTION

21-102  
MARCH 2021  
SHEET 3 OF 8

A3

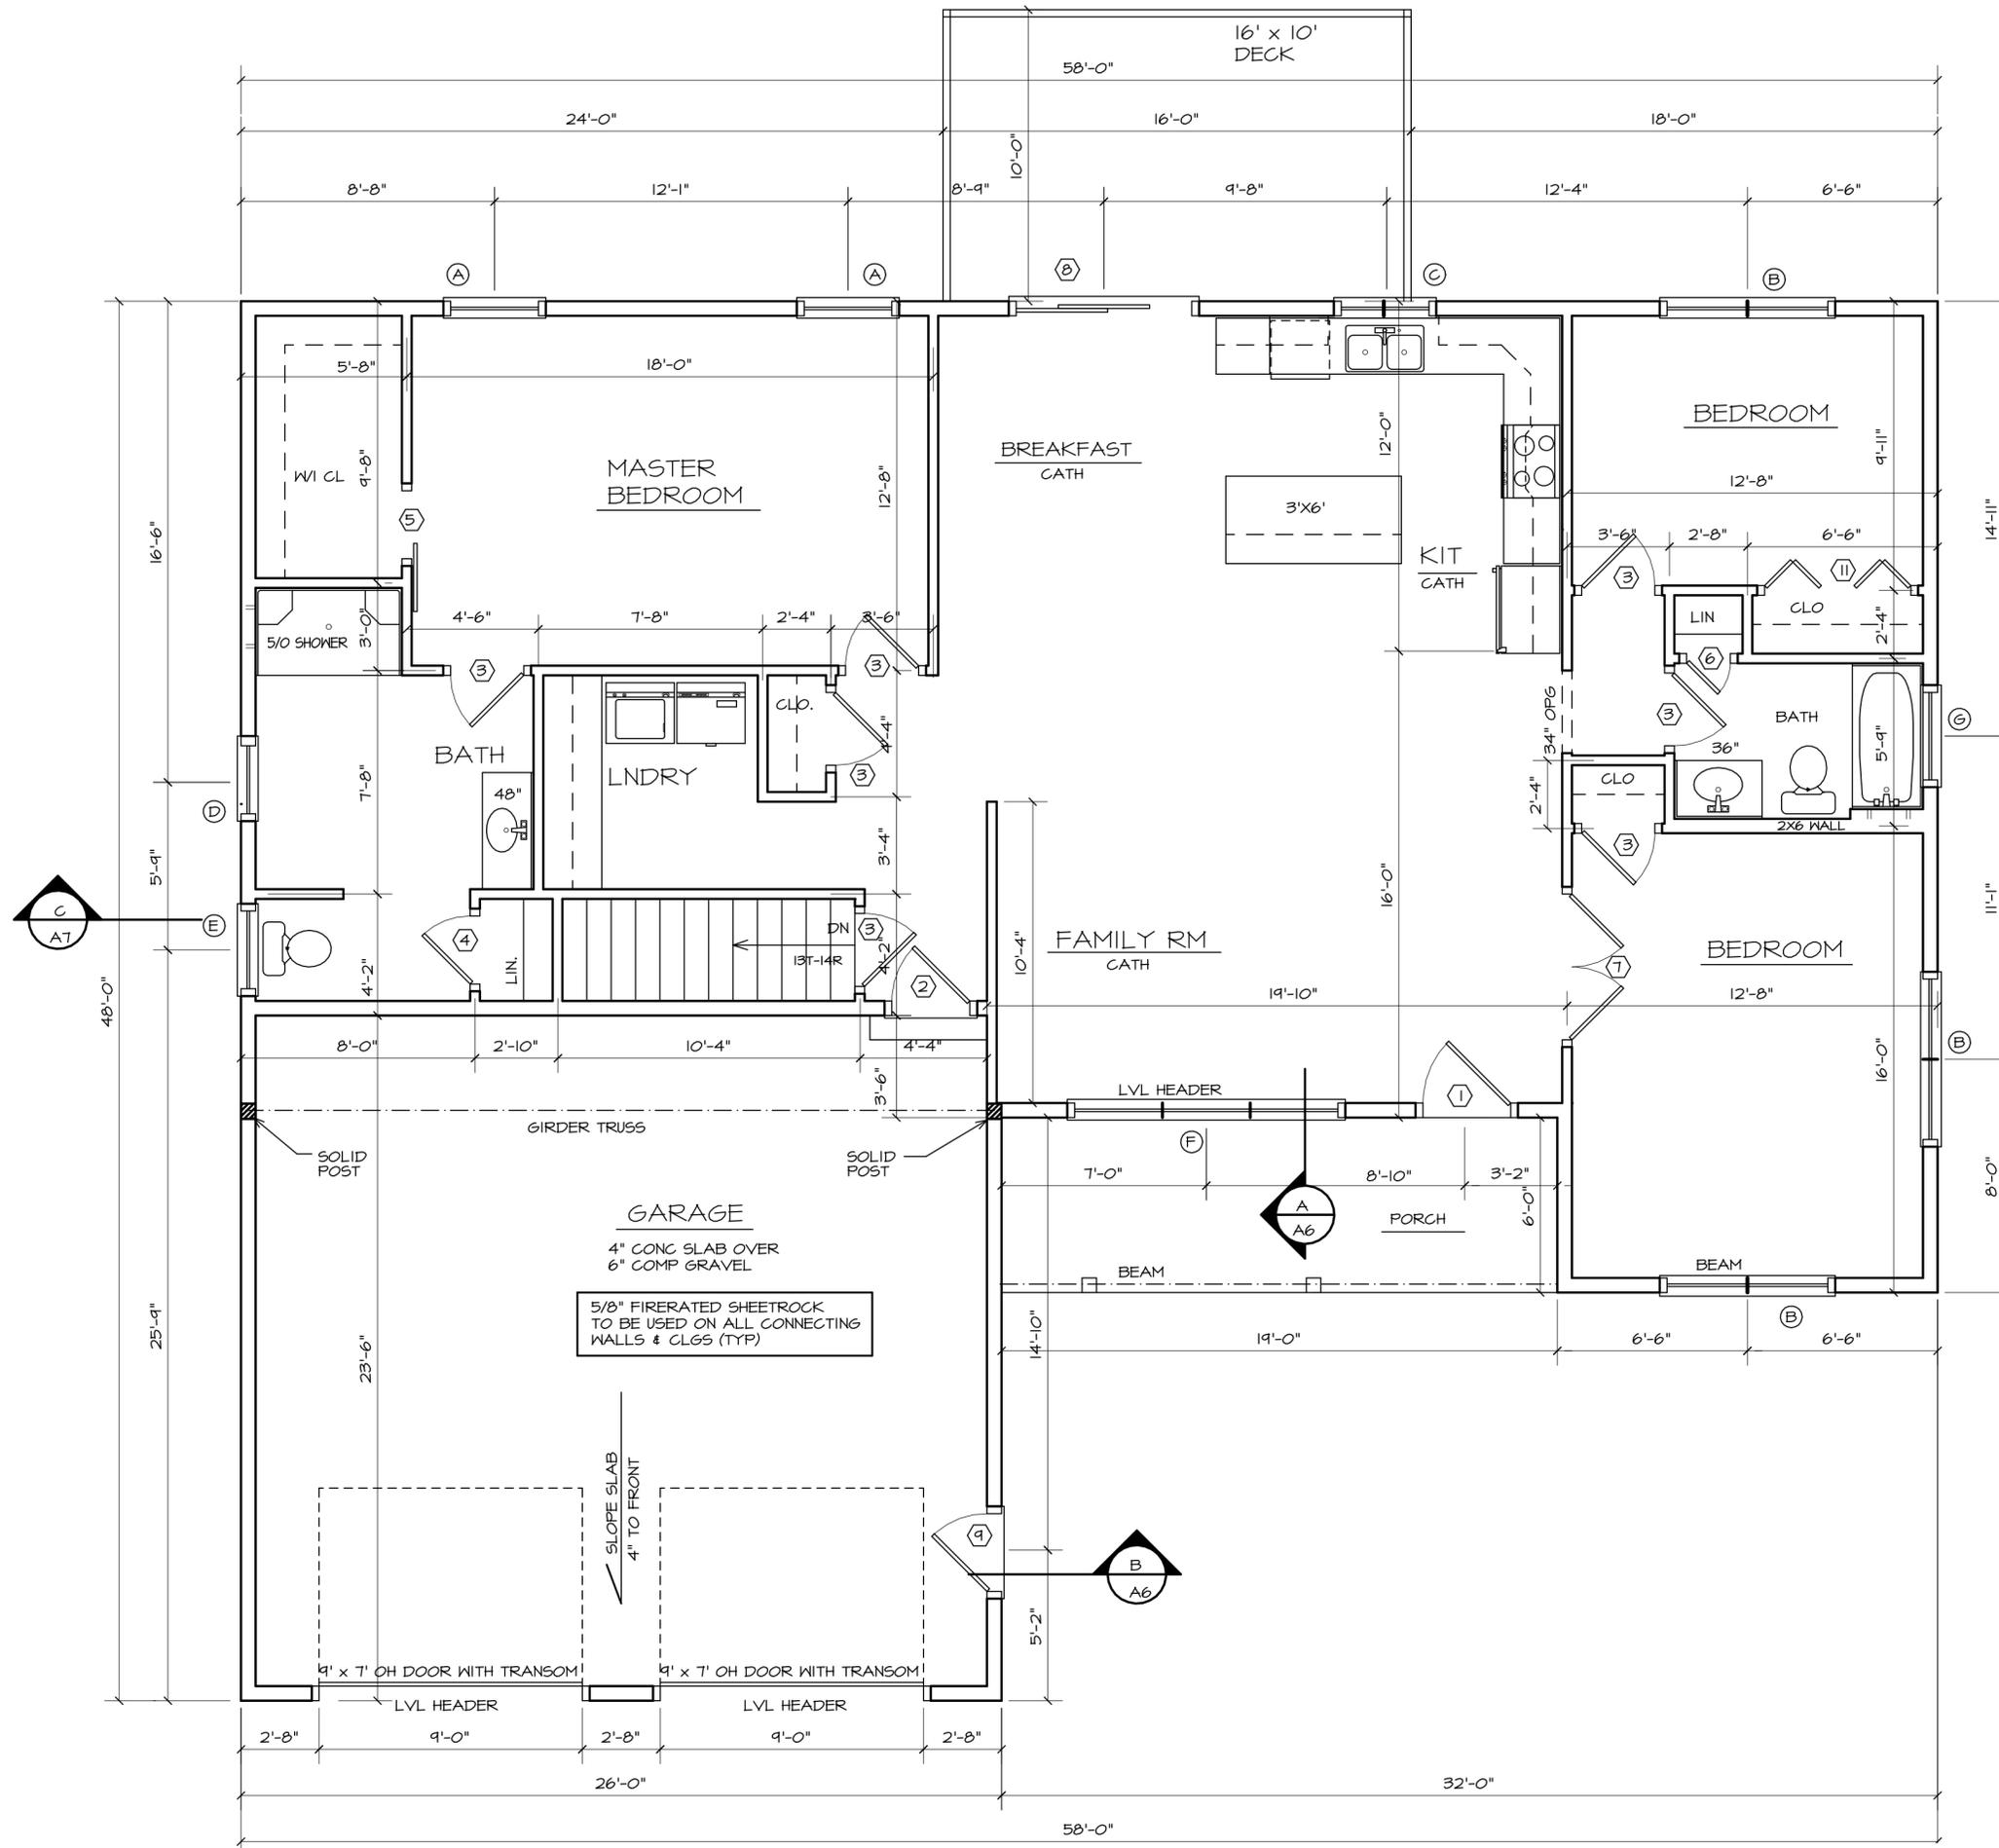

1 FIRST FLOOR PLAN  
 A4 SCALE: 1/4" = 1'-0"