



FIRST FLOOR	1102 S.F.
SECOND FLOOR	1102 S.F.
TOTAL	2204 S.F.




Alternative Designs Inc.
 www.alternativedesigns.net
 Residential/Commercial Design
 94 Old Granite Street
 Manchester, NH 03101
 phone: (603) 645-4388
 fax: (603) 645-6010

These drawings, specifications, and the design conveyed are the exclusive property of Alternative Designs Inc. Any form of reproduction of these documents, or of this design is expressly prohibited. A.D.I. © 2022

TREMBLAY

2015 INTERNATIONAL RESIDENTIAL CODE

FIRST FLOOR	1382 S.F.
SECOND FLOOR	1102 S.F.
TOTAL	2482 S.F.

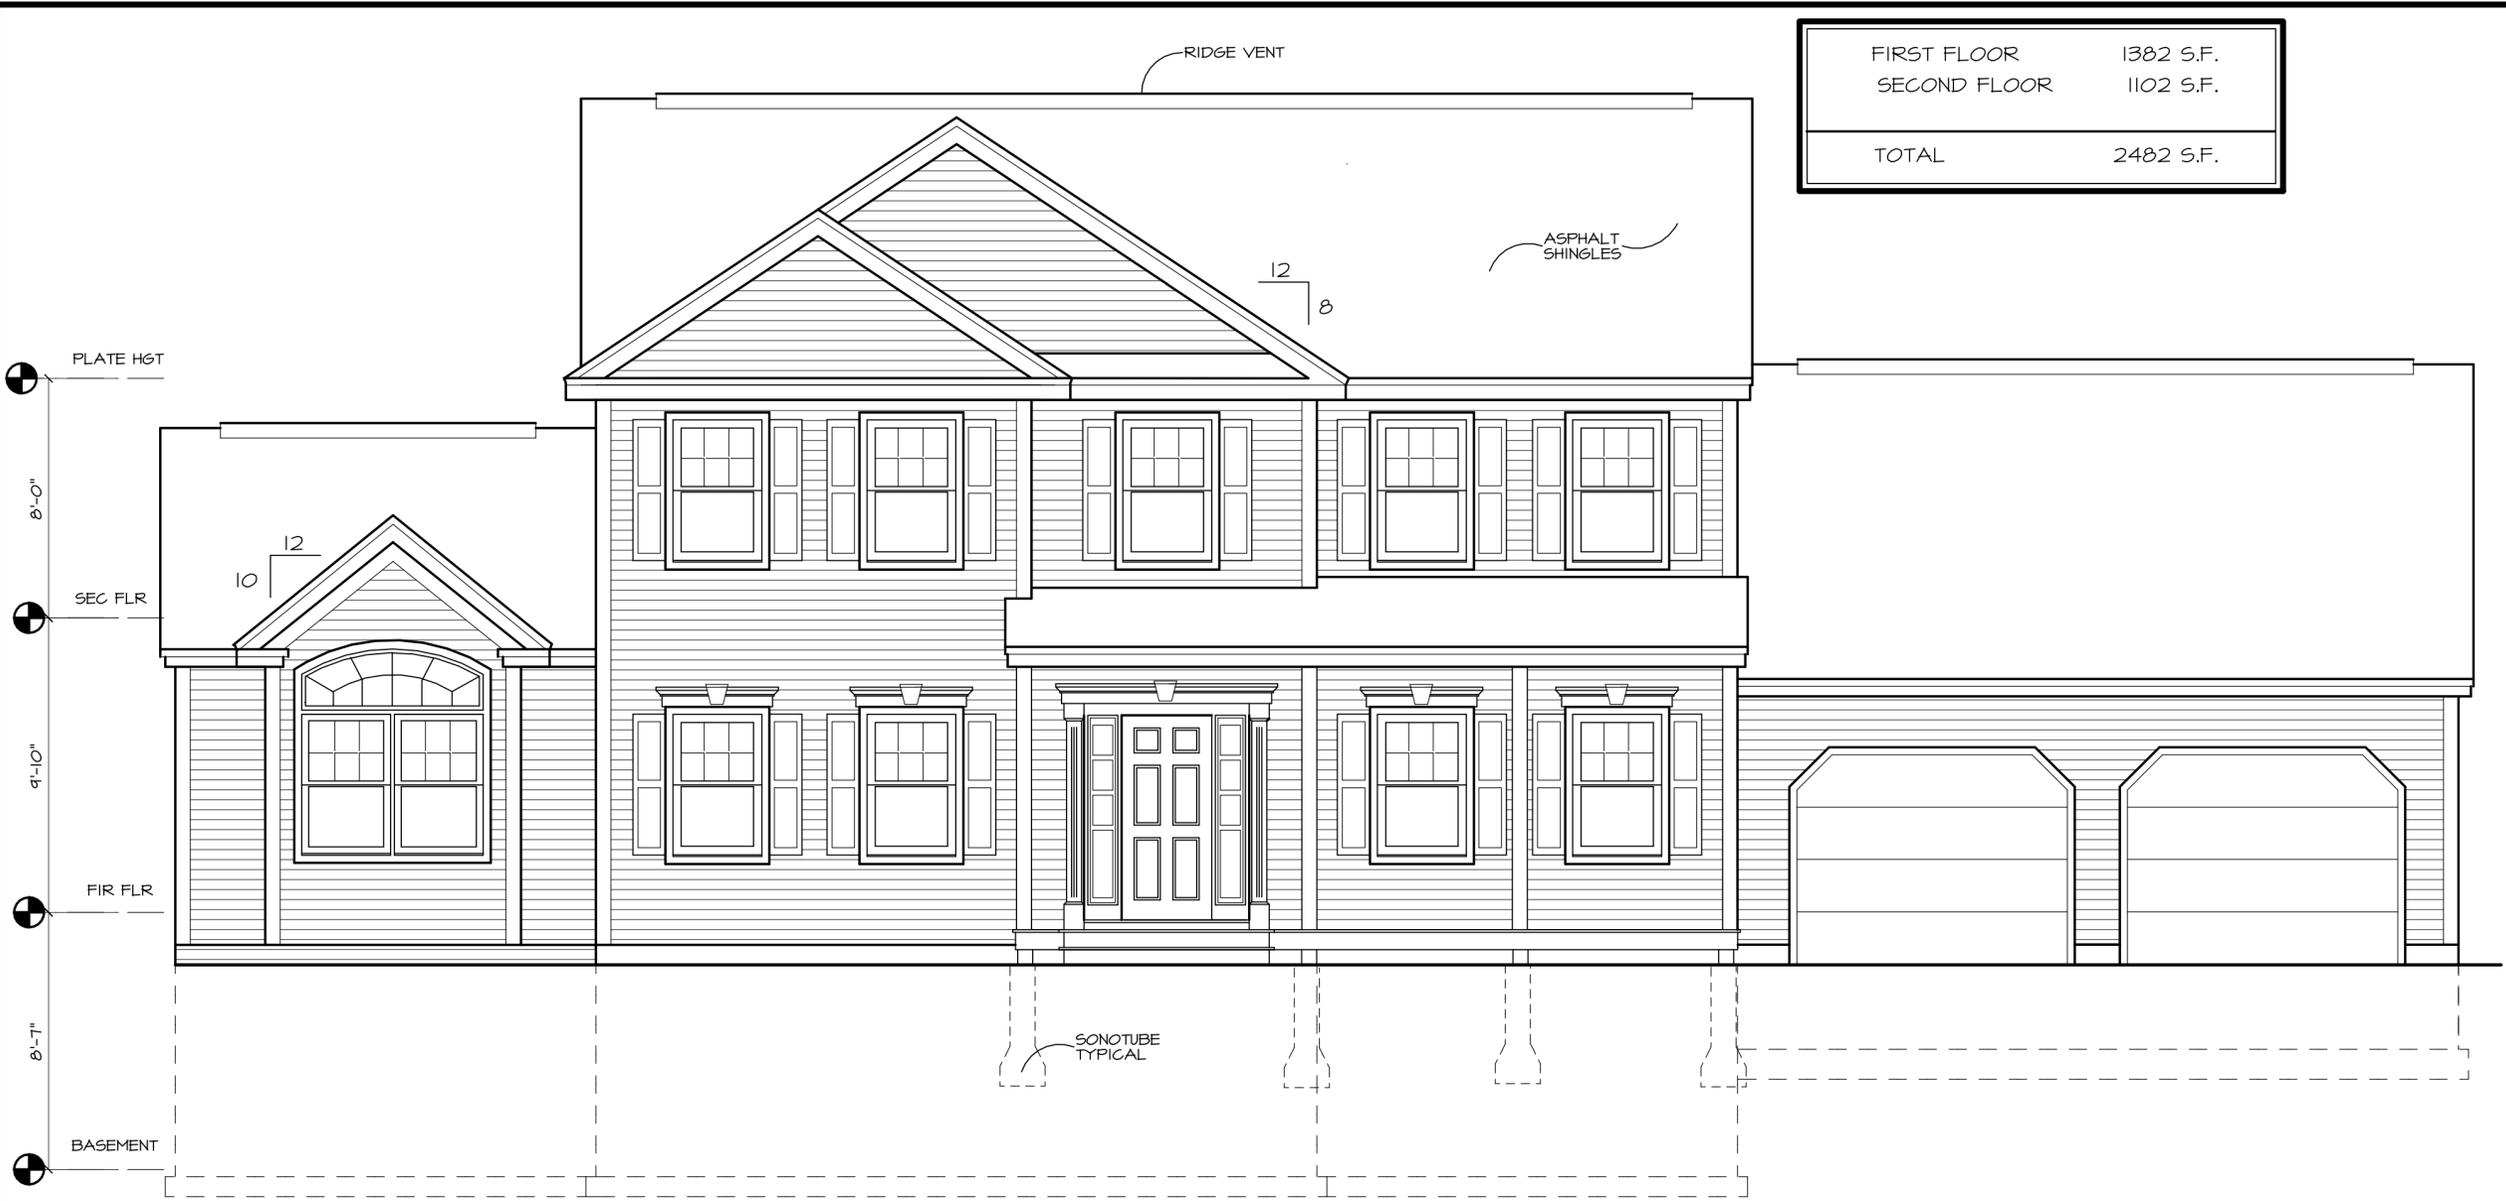


1
AI


OPTIONAL FRONT ELEVATION
SCALE: 1/4" = 1'-0"

2015 INTERNATIONAL RESIDENTIAL CODE


TREMBLAY
NEW HOUSE TO BE BUILT IN WILTON, NH

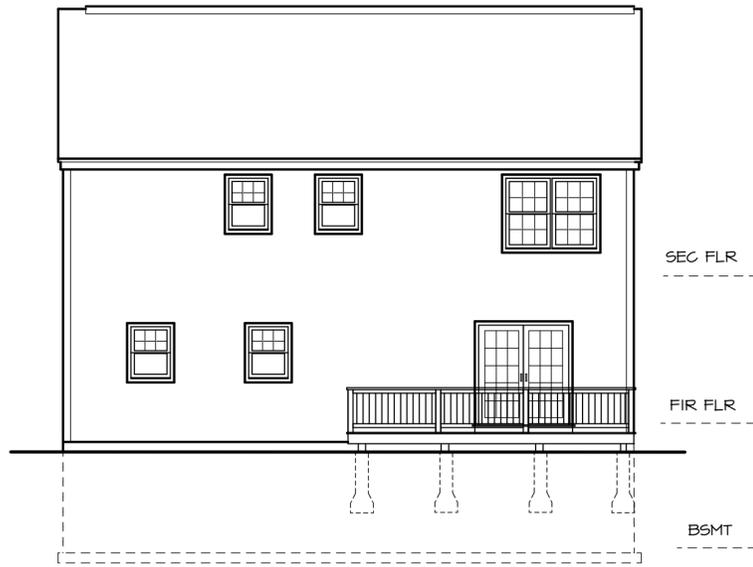


1 REAR ELEVATION
A3 SCALE: 1/8" = 1'-0"

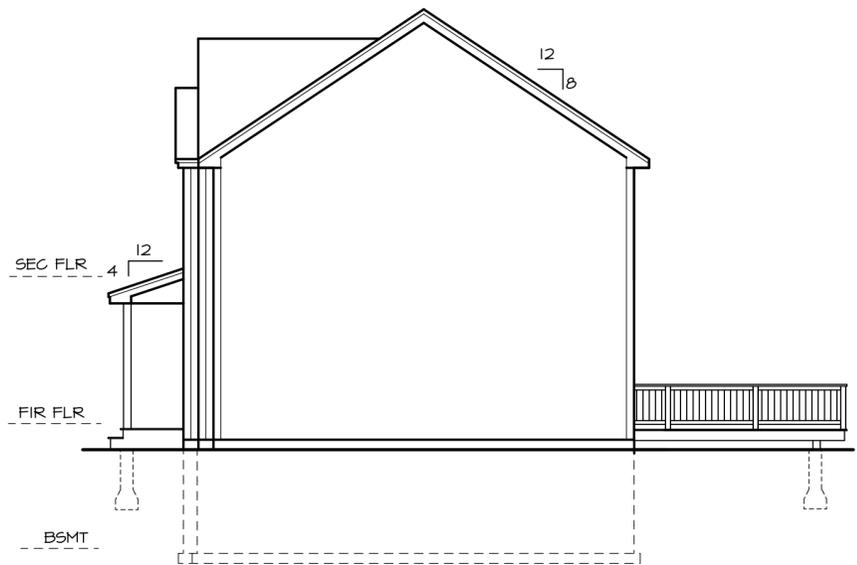


2 RIGHT SIDE ELEVATION
A3 SCALE: 1/8" = 1'-0"

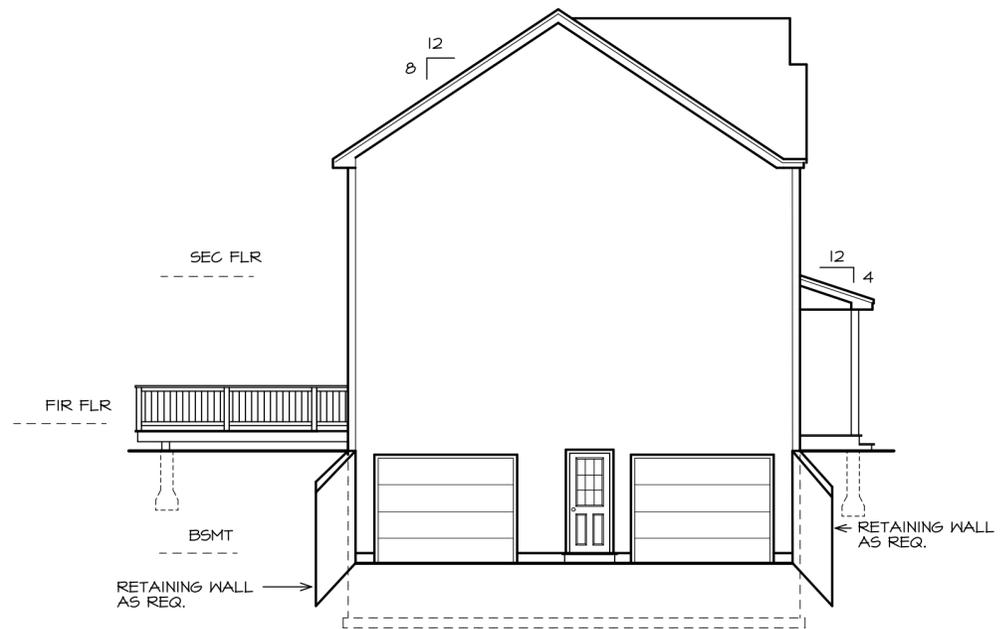


3 LEFT SIDE ELEVATION
A3 SCALE: 1/8" = 1'-0"

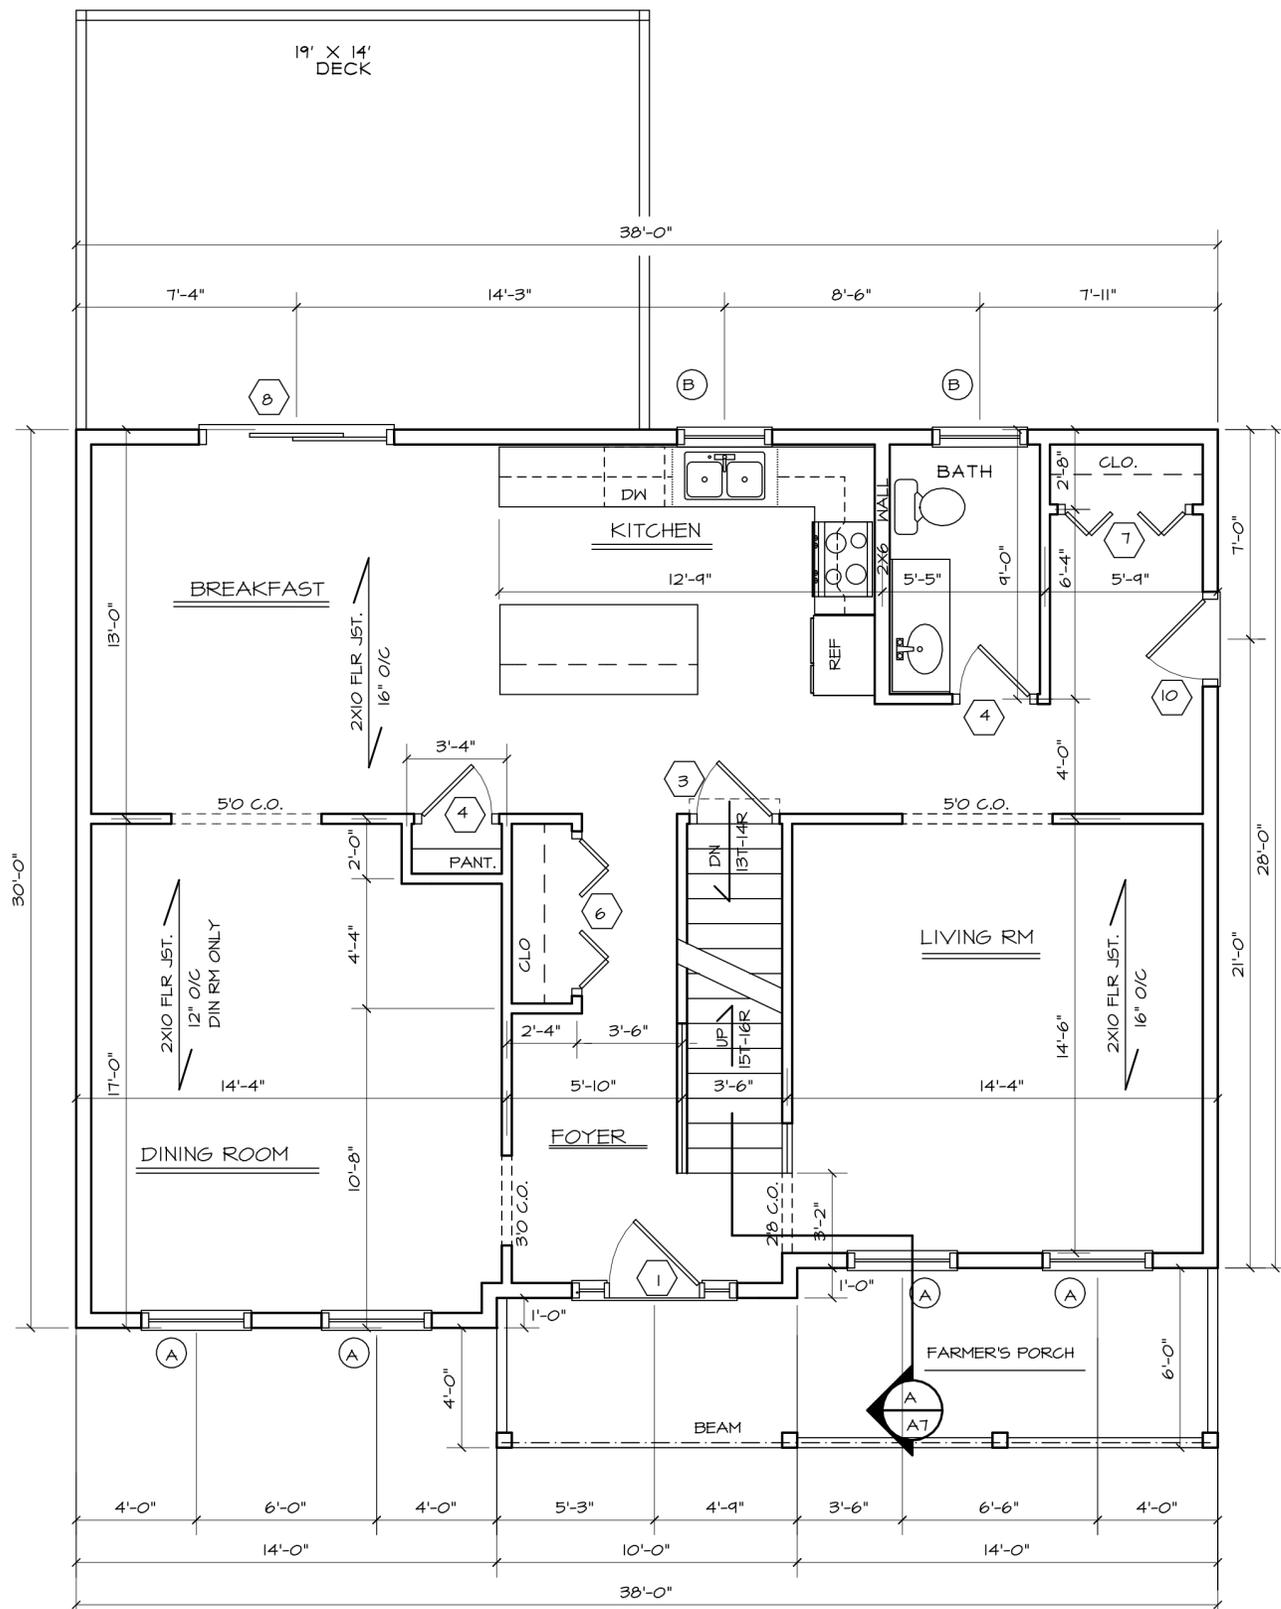


1 FIRST FLOOR PLAN
 A3 SCALE: 1/4" = 1'-0"

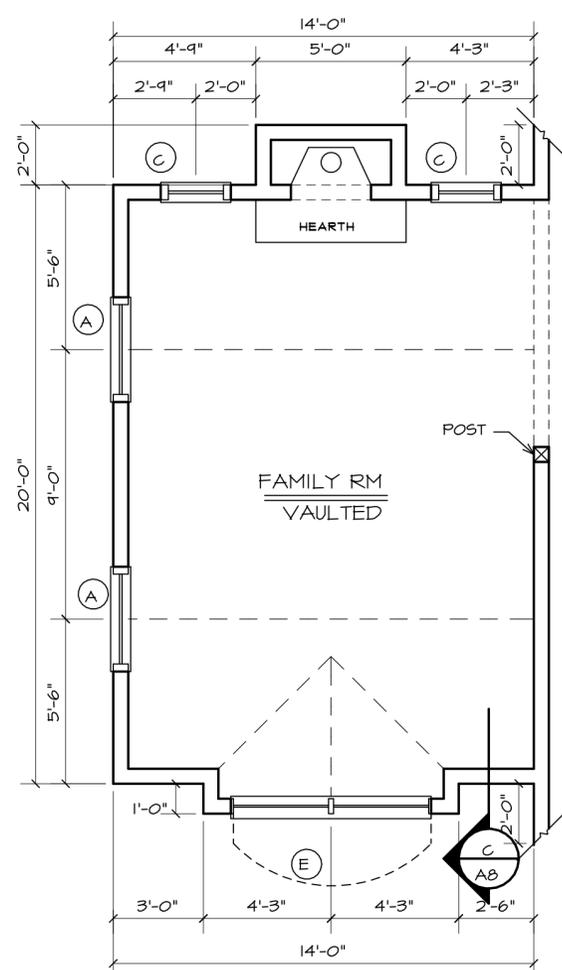

2 OPT. FAMILY RM
 A4 SCALE: 1/4" = 1'-0"

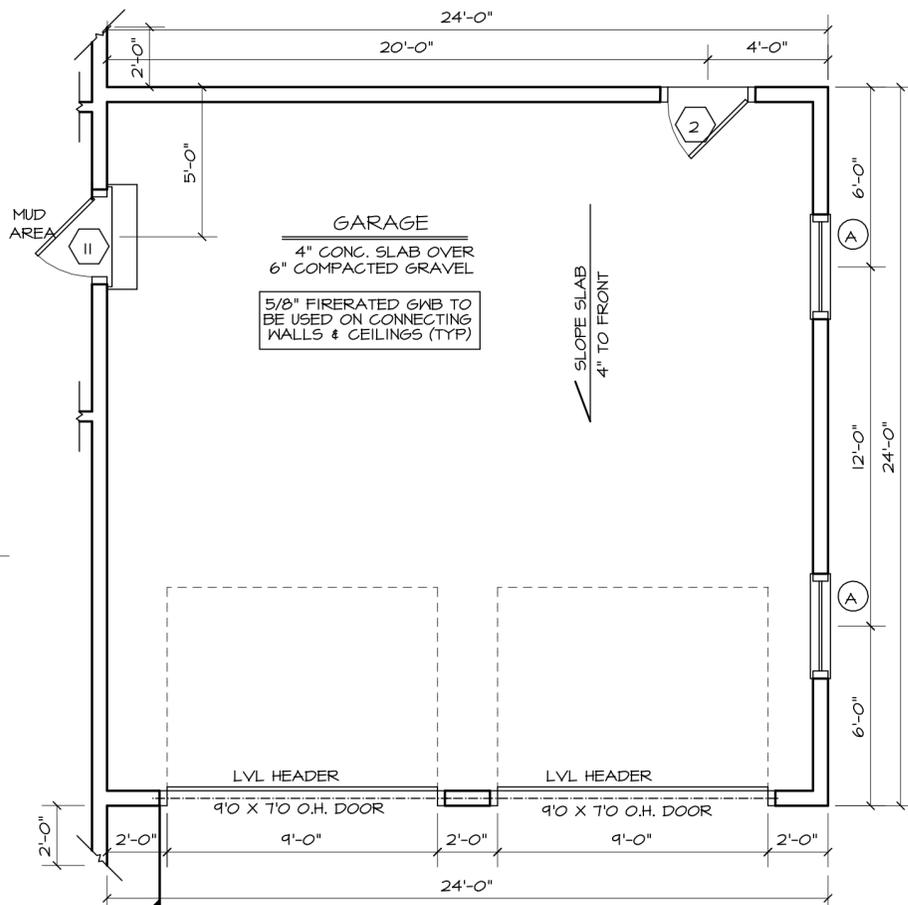

3 OPT. GARAGE
 A4 SCALE: 1/4" = 1'-0"

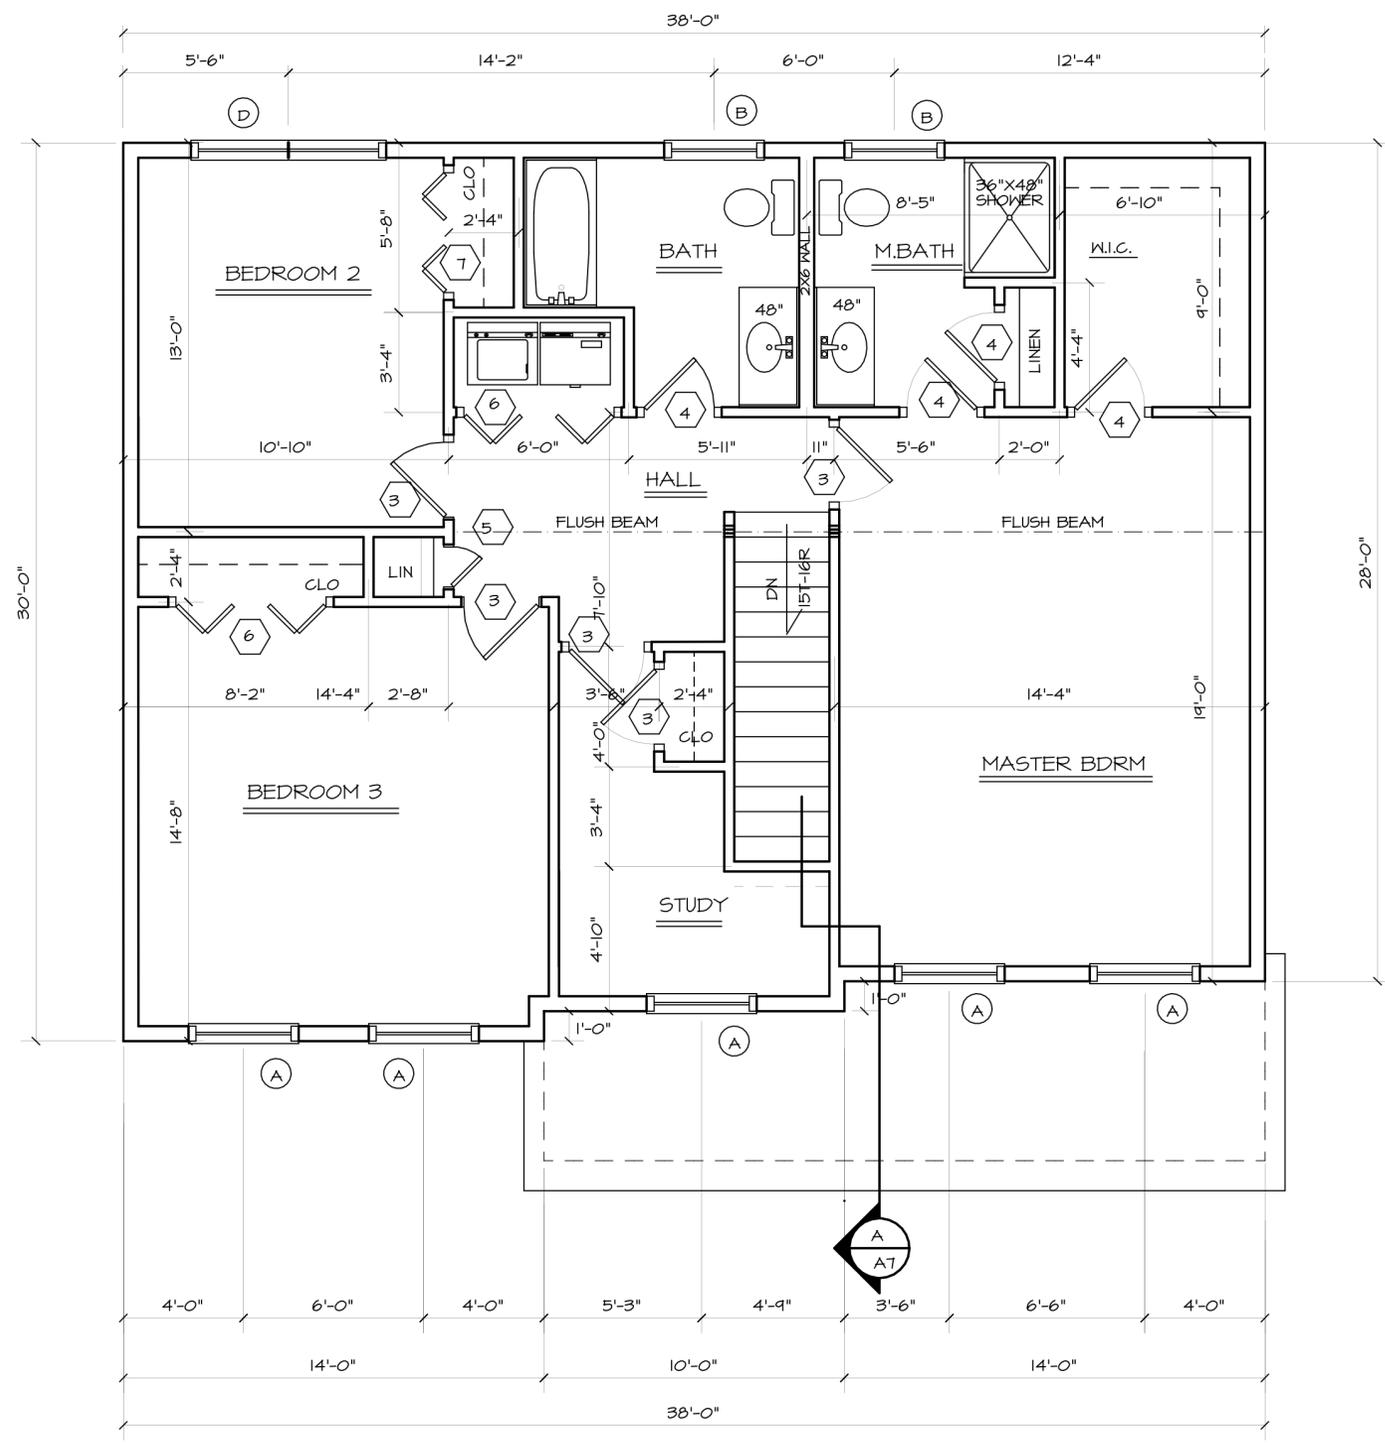

1 SECOND FLOOR PLAN
 A5 SCALE: 1/4" = 1'-0"