


Alternative Designs Inc.
25-289

FIRST FLOOR	2218 S.F.
TOTAL	2218 S.F.



Alternative Designs Inc.
 www.alternativedesigns.net
 Residential/Commercial Design
 94 Old Granite Street
 Manchester, NH 03101
 phone: (603) 645-4388
 fax: (603) 645-6010

These drawings, specifications, and the design conveyed are the exclusive property of Alternative Designs Inc. Any form of reproduction of these documents, or of this design is expressly prohibited. A.D.I. © 2025

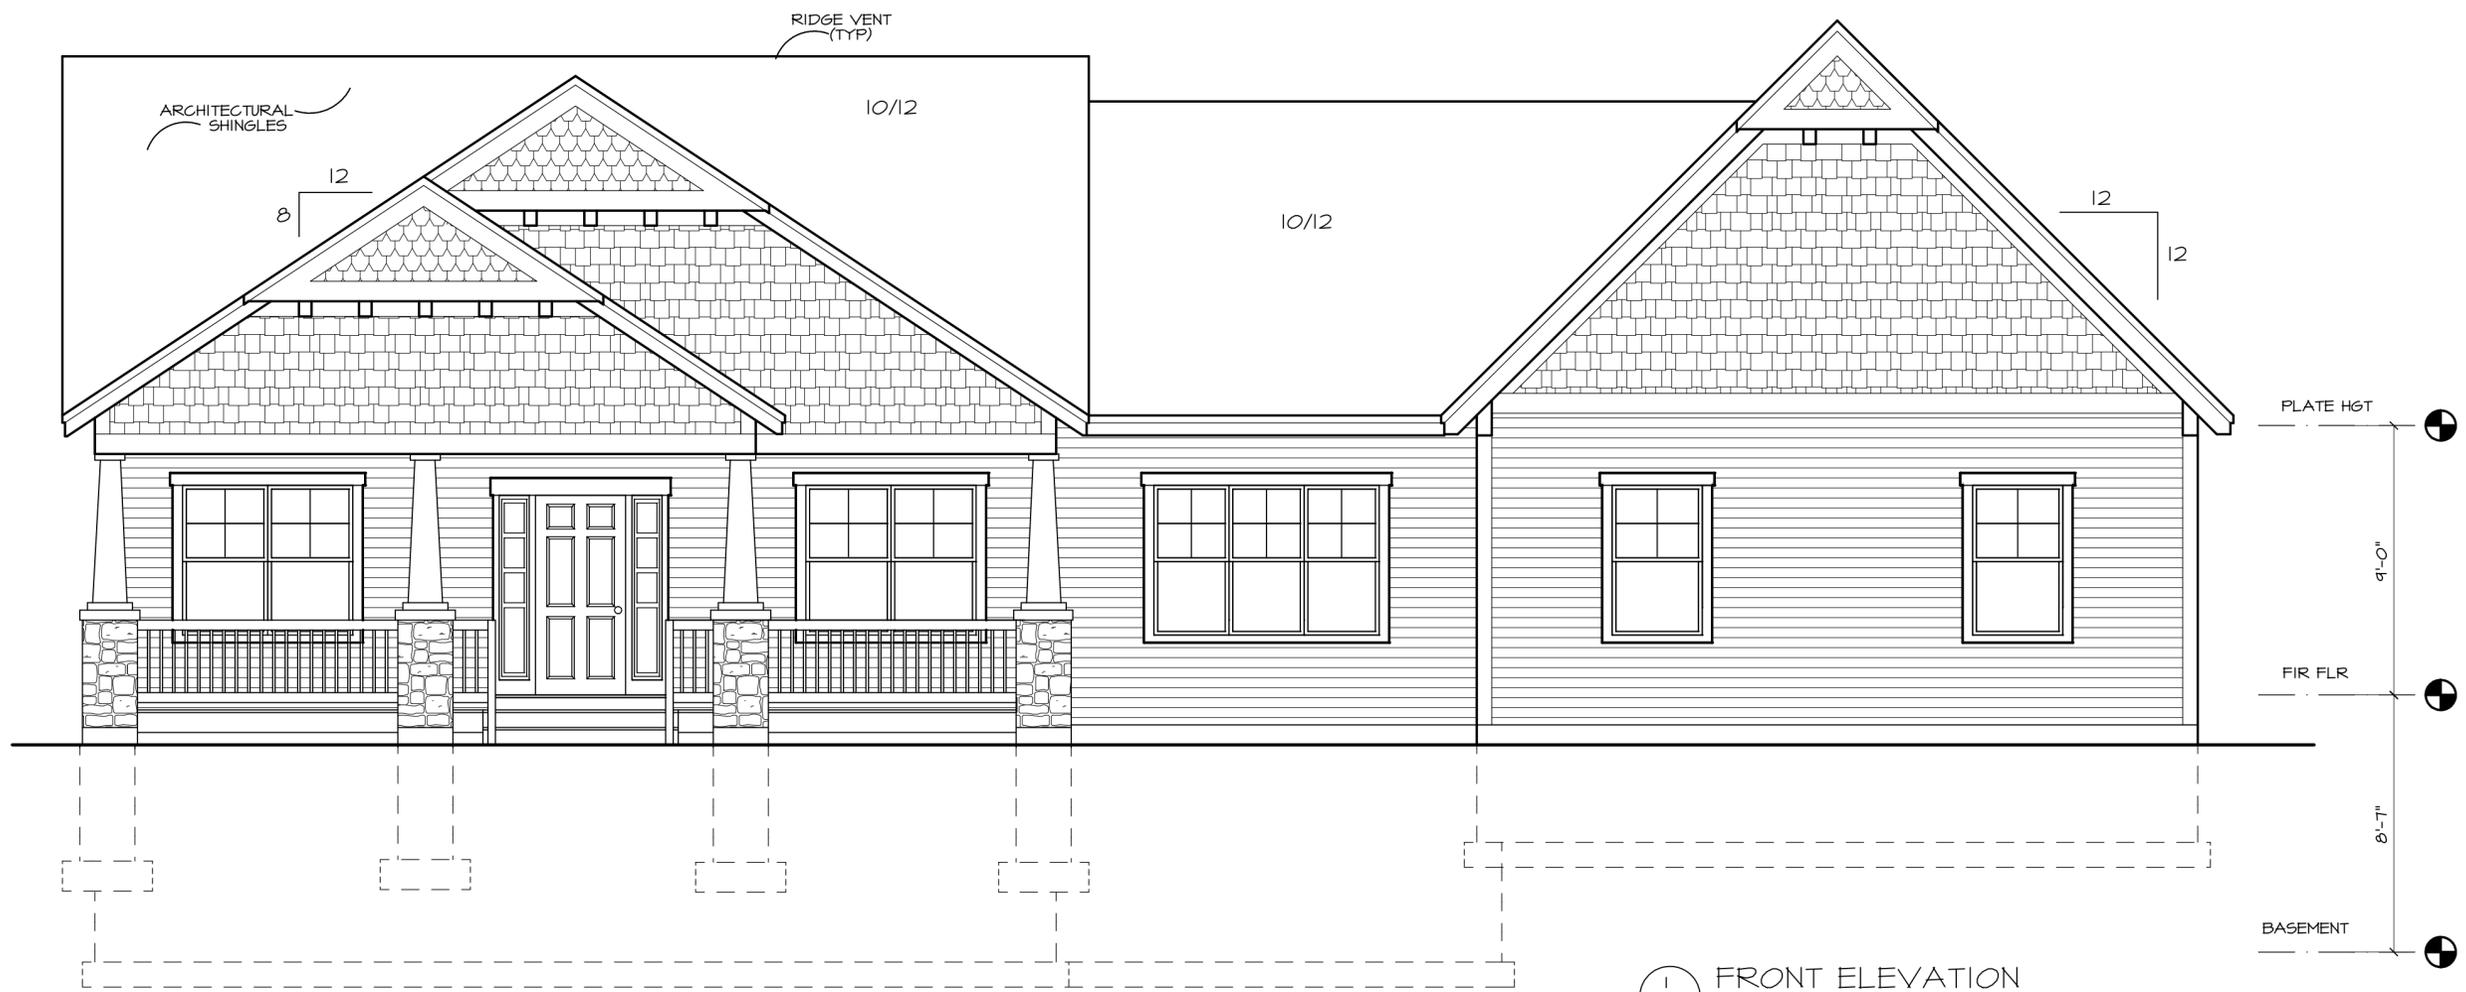


1 FRONT ELEVATION
 AI SCALE: 1/4" = 1'-0"

ZONE 5


2021 INTERNATIONAL RESIDENTIAL CODE

GREENTECH HOMES
 NEW HOUSE TO BE BUILT IN HILLSBOROUGH, NH


REVISIONS	

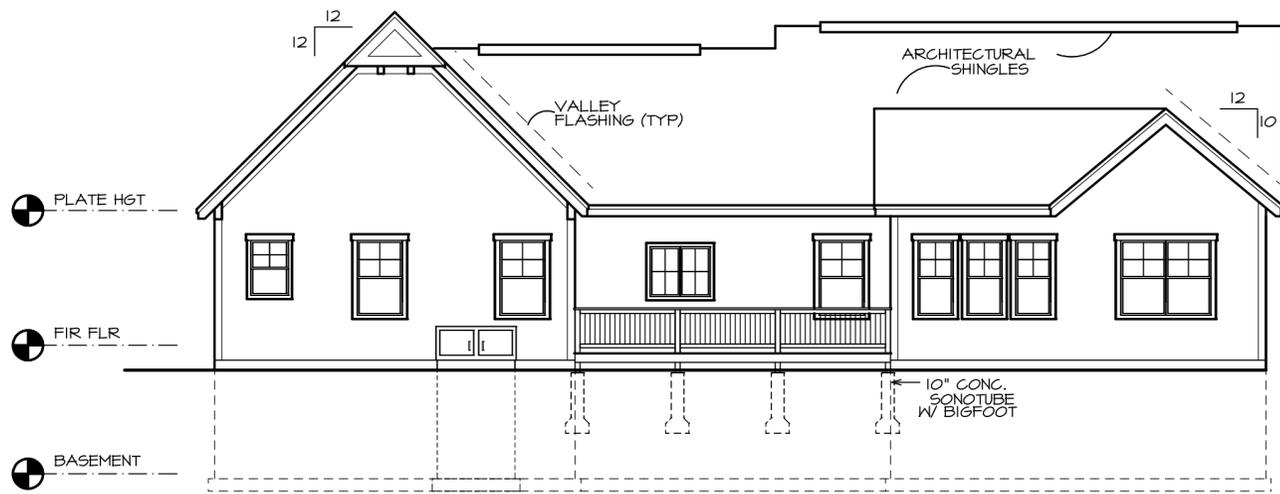

1 REAR ELEVATION
A3 SCALE: 1/8" = 1'-0"

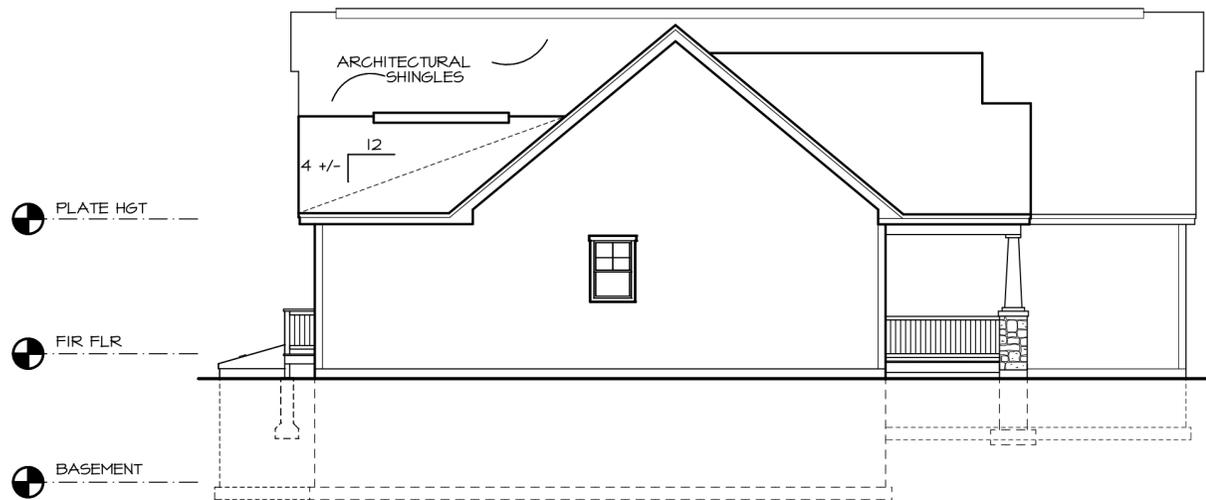

2 LEFT SIDE ELEVATION
A3 SCALE: 1/8" = 1'-0"

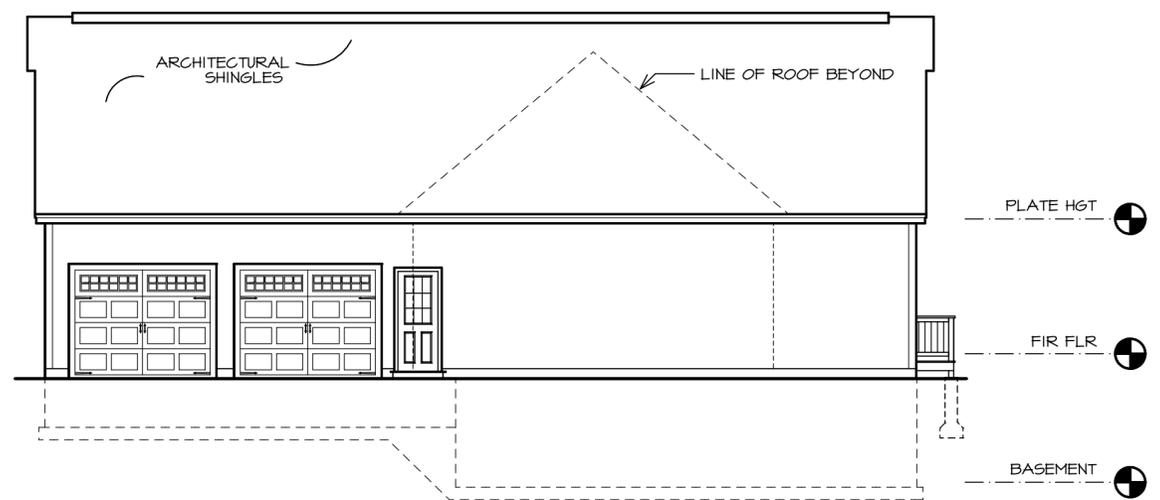

3 RIGHT SIDE ELEVATION
A3 SCALE: 1/8" = 1'-0"

