




FIRST FLOOR	1464 S.F.
TOTAL	1464 S.F.

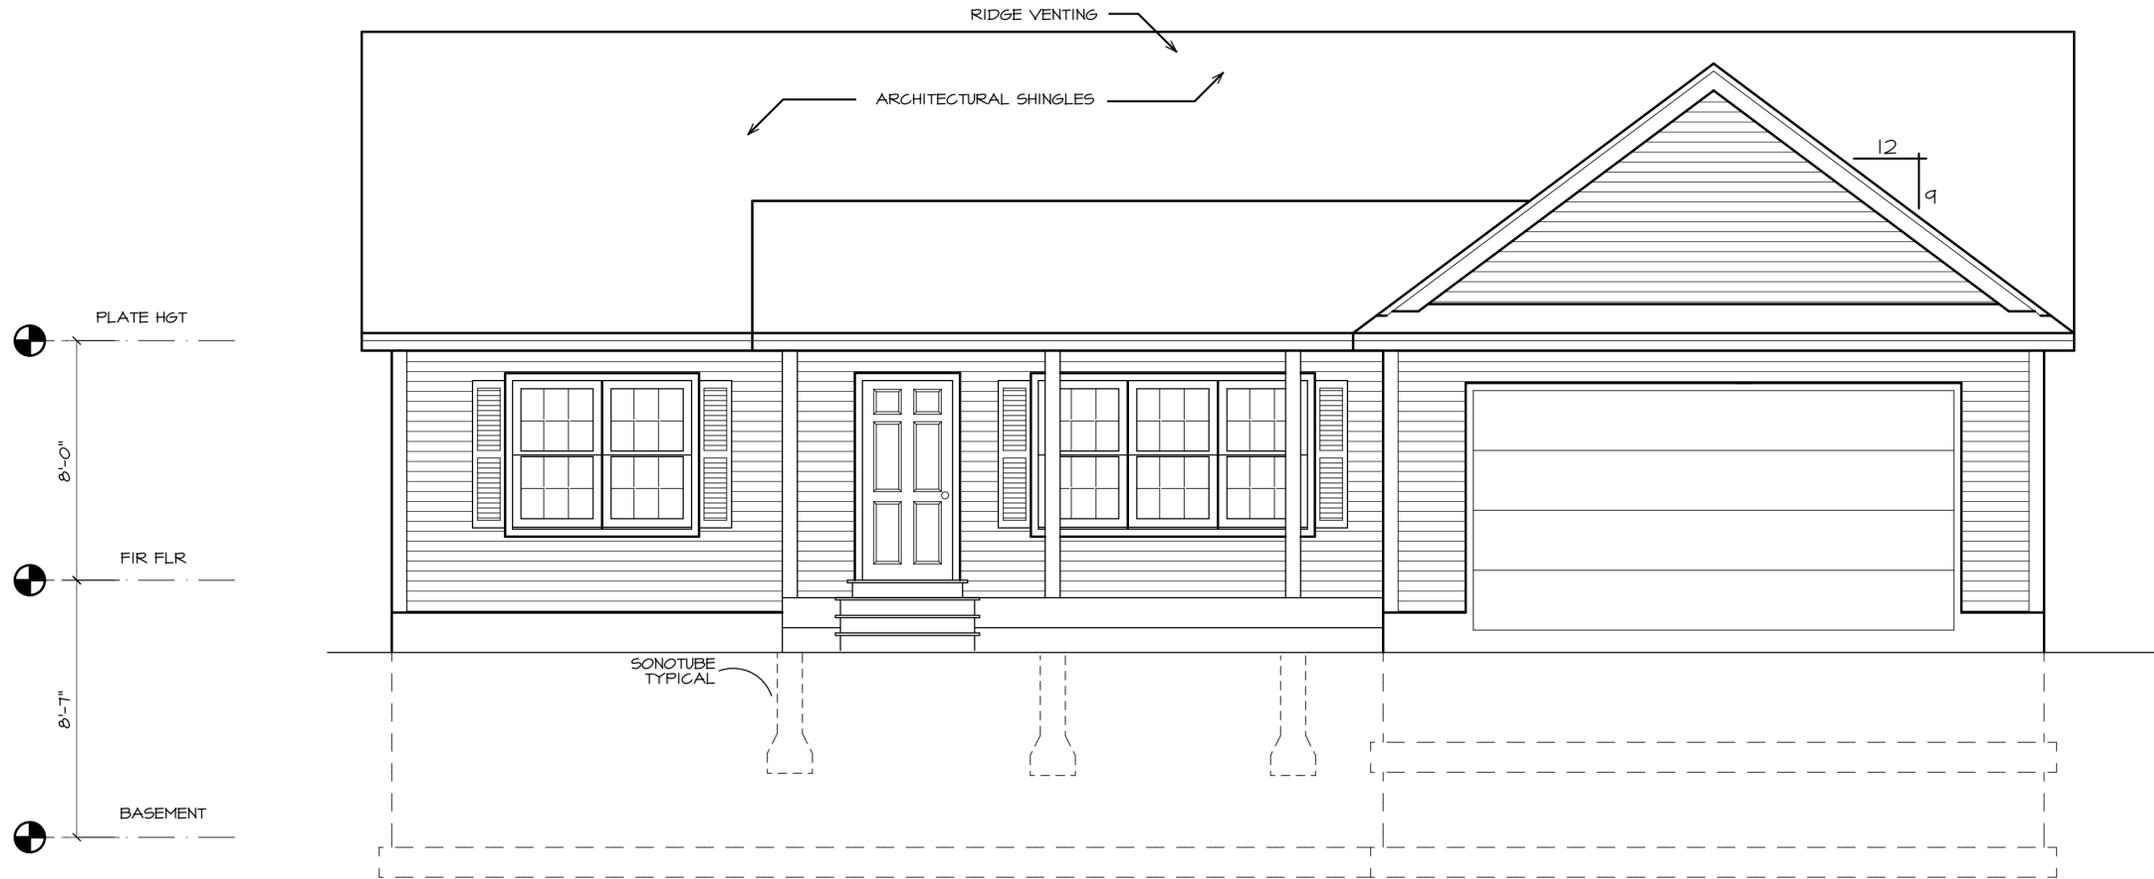


1 FRONT ELEVATION
 AI SCALE: 1/4" = 1'-0"

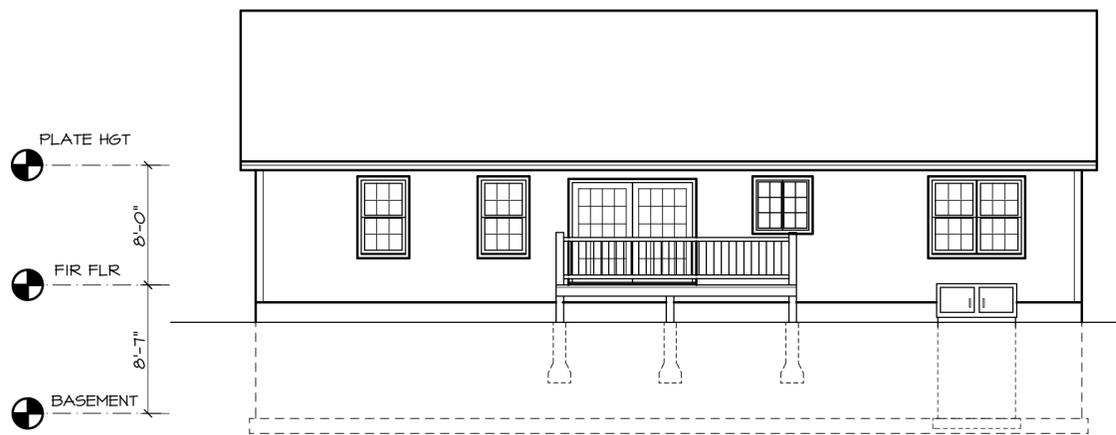

1 REAR ELEVATION
A3 SCALE: 1/8" = 1'-0"

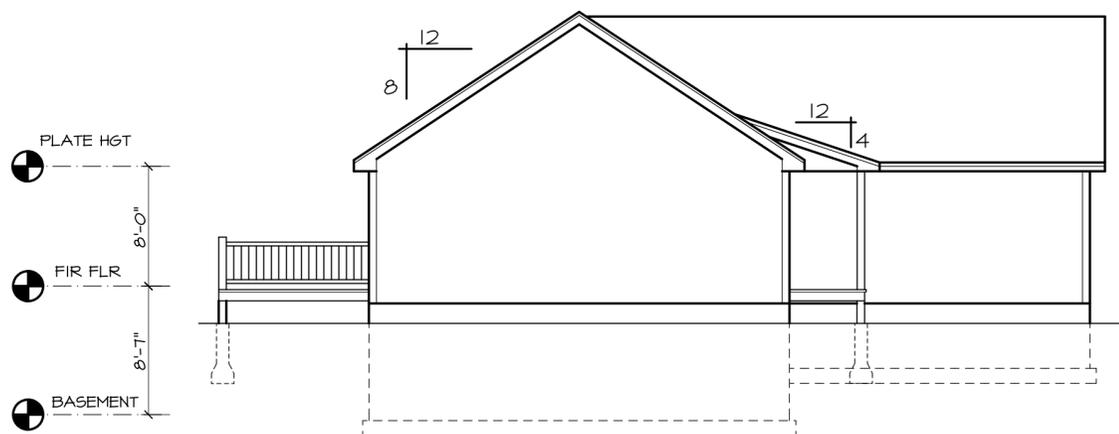

2 LEFT SIDE ELEVATION
A3 SCALE: 1/8" = 1'-0"

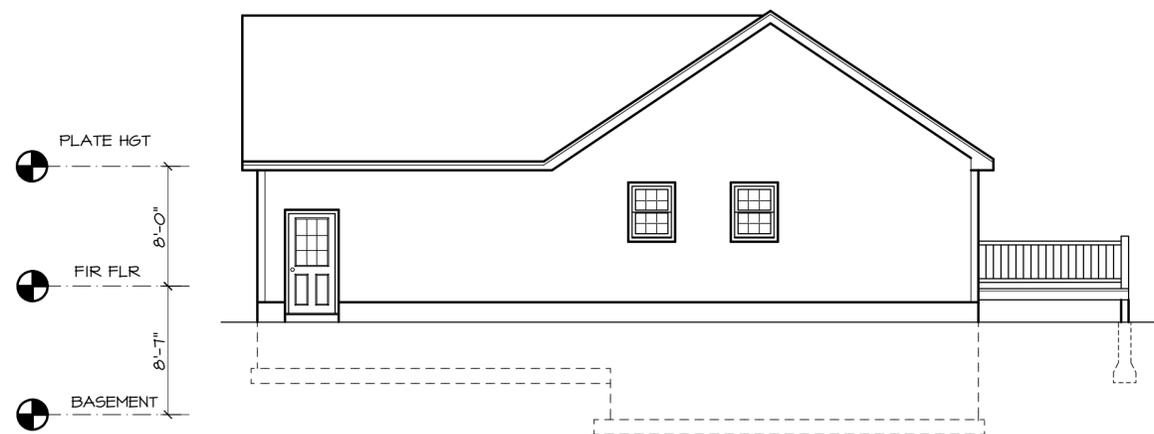

3 RIGHT SIDE ELEVATION
A3 SCALE: 1/8" = 1'-0"

