

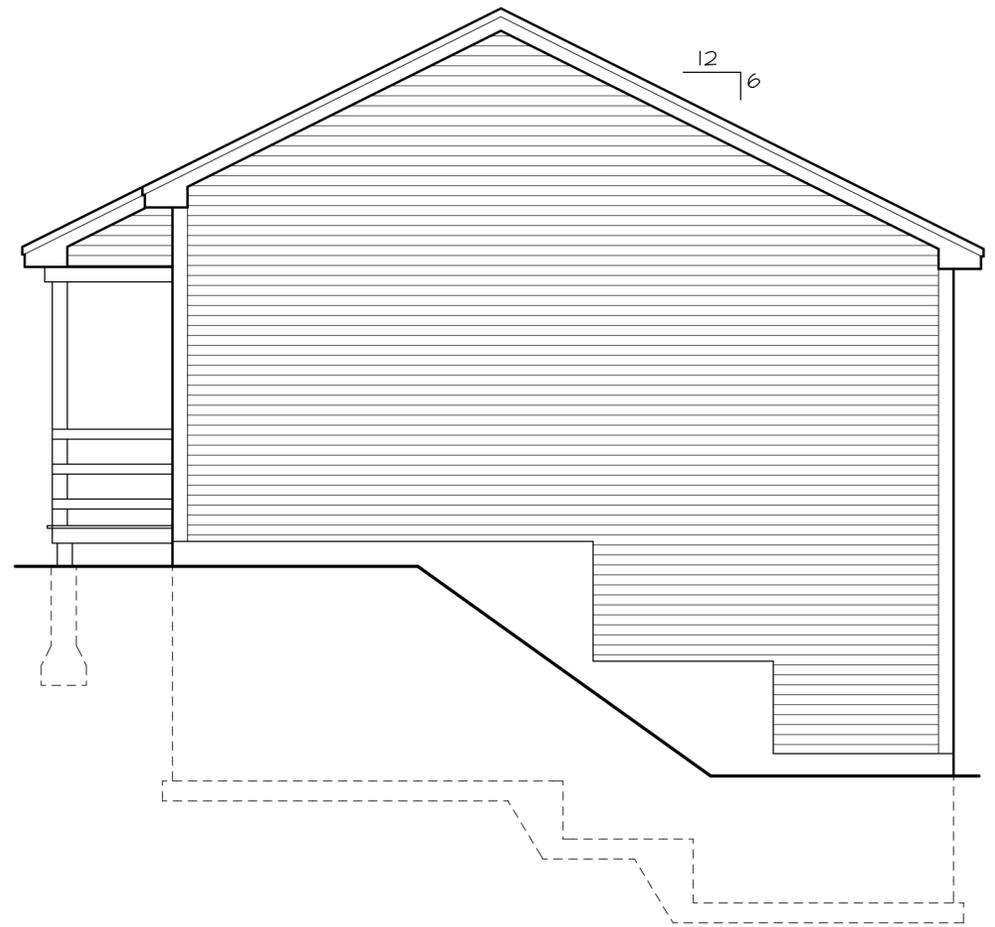



1 FRONT ELEVATION
AI SCALE: 1/4" = 1'-0"

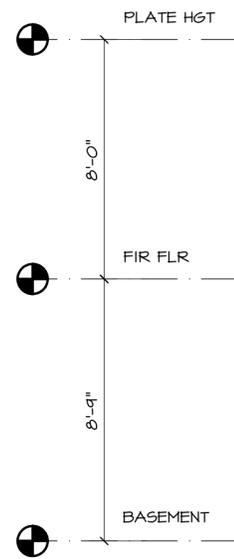


2 RIGHT SIDE ELEVATION
AI SCALE: 1/4" = 1'-0"

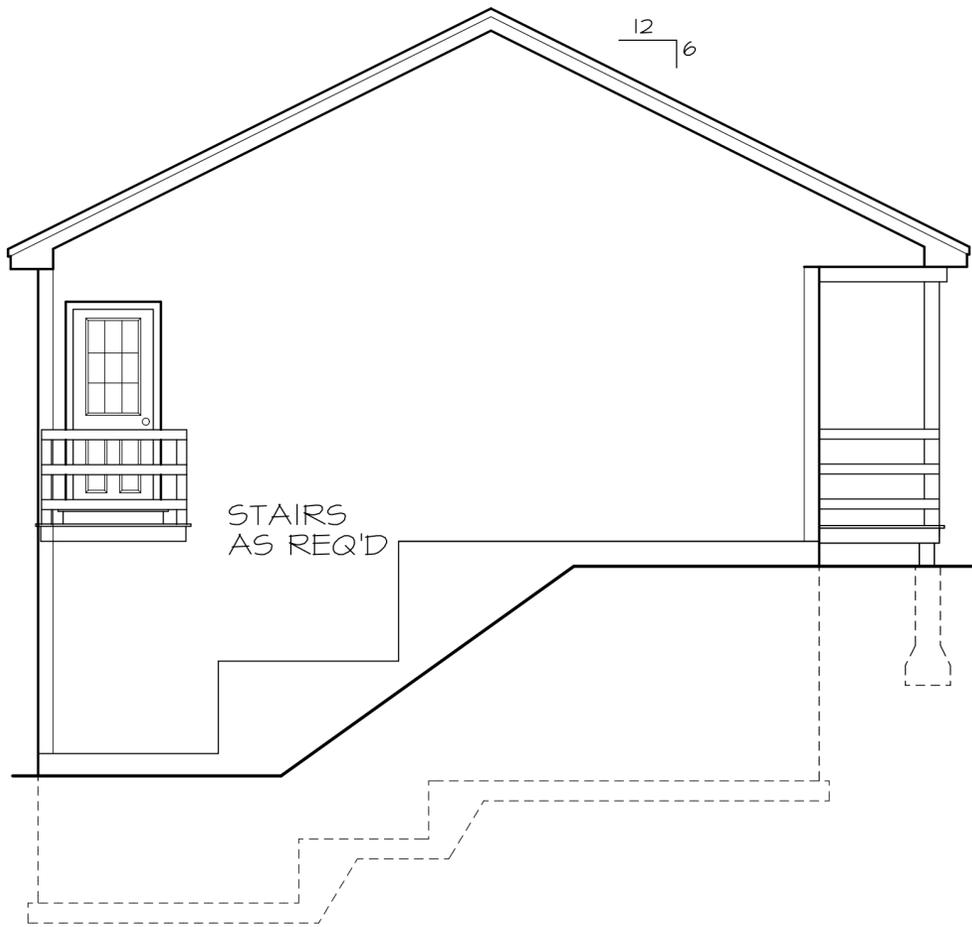


1 LEFT SIDE ELEVATION
A3 SCALE: 1/4" = 1'-0"

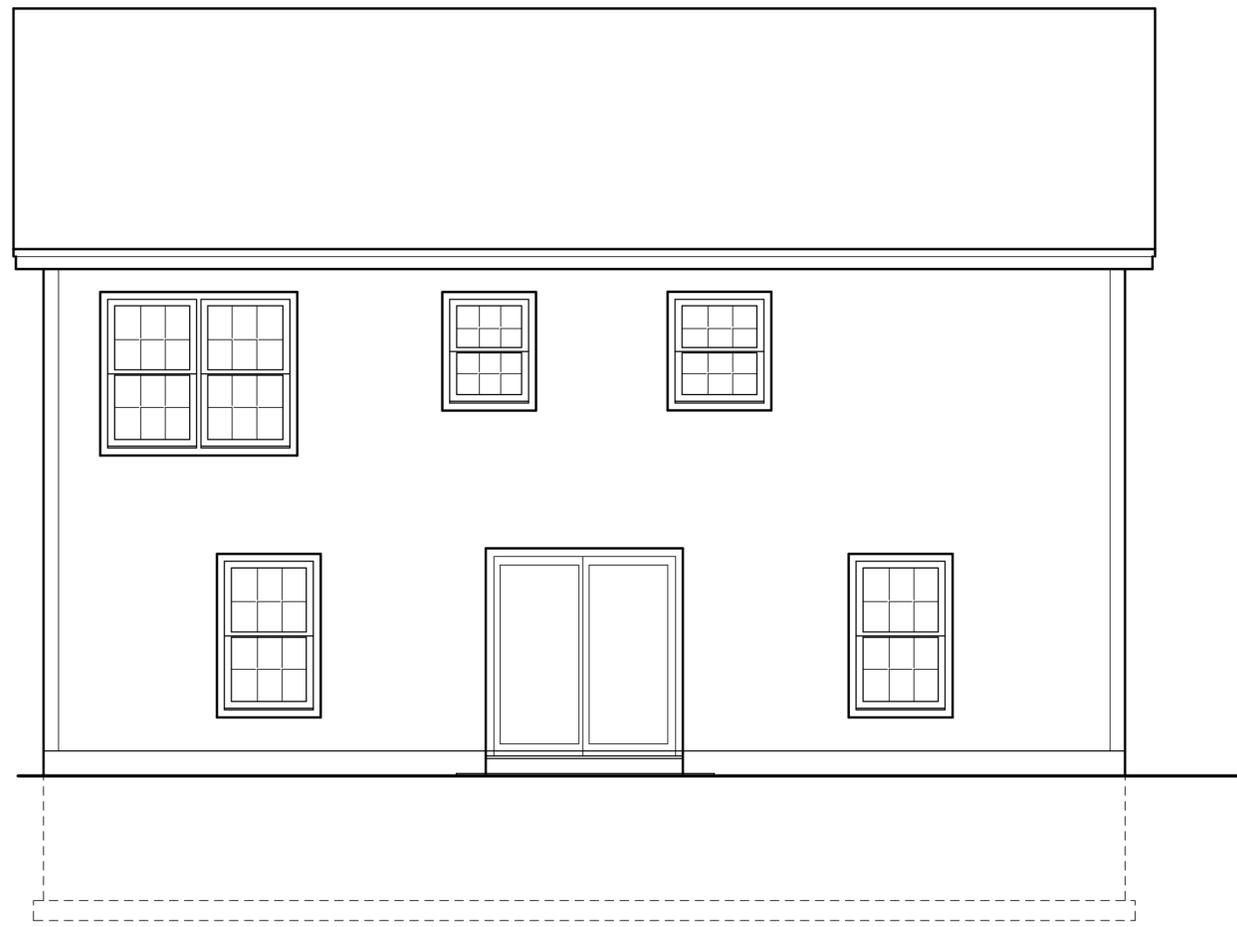

2 REAR ELEVATION
A3 SCALE: 1/4" = 1'-0"

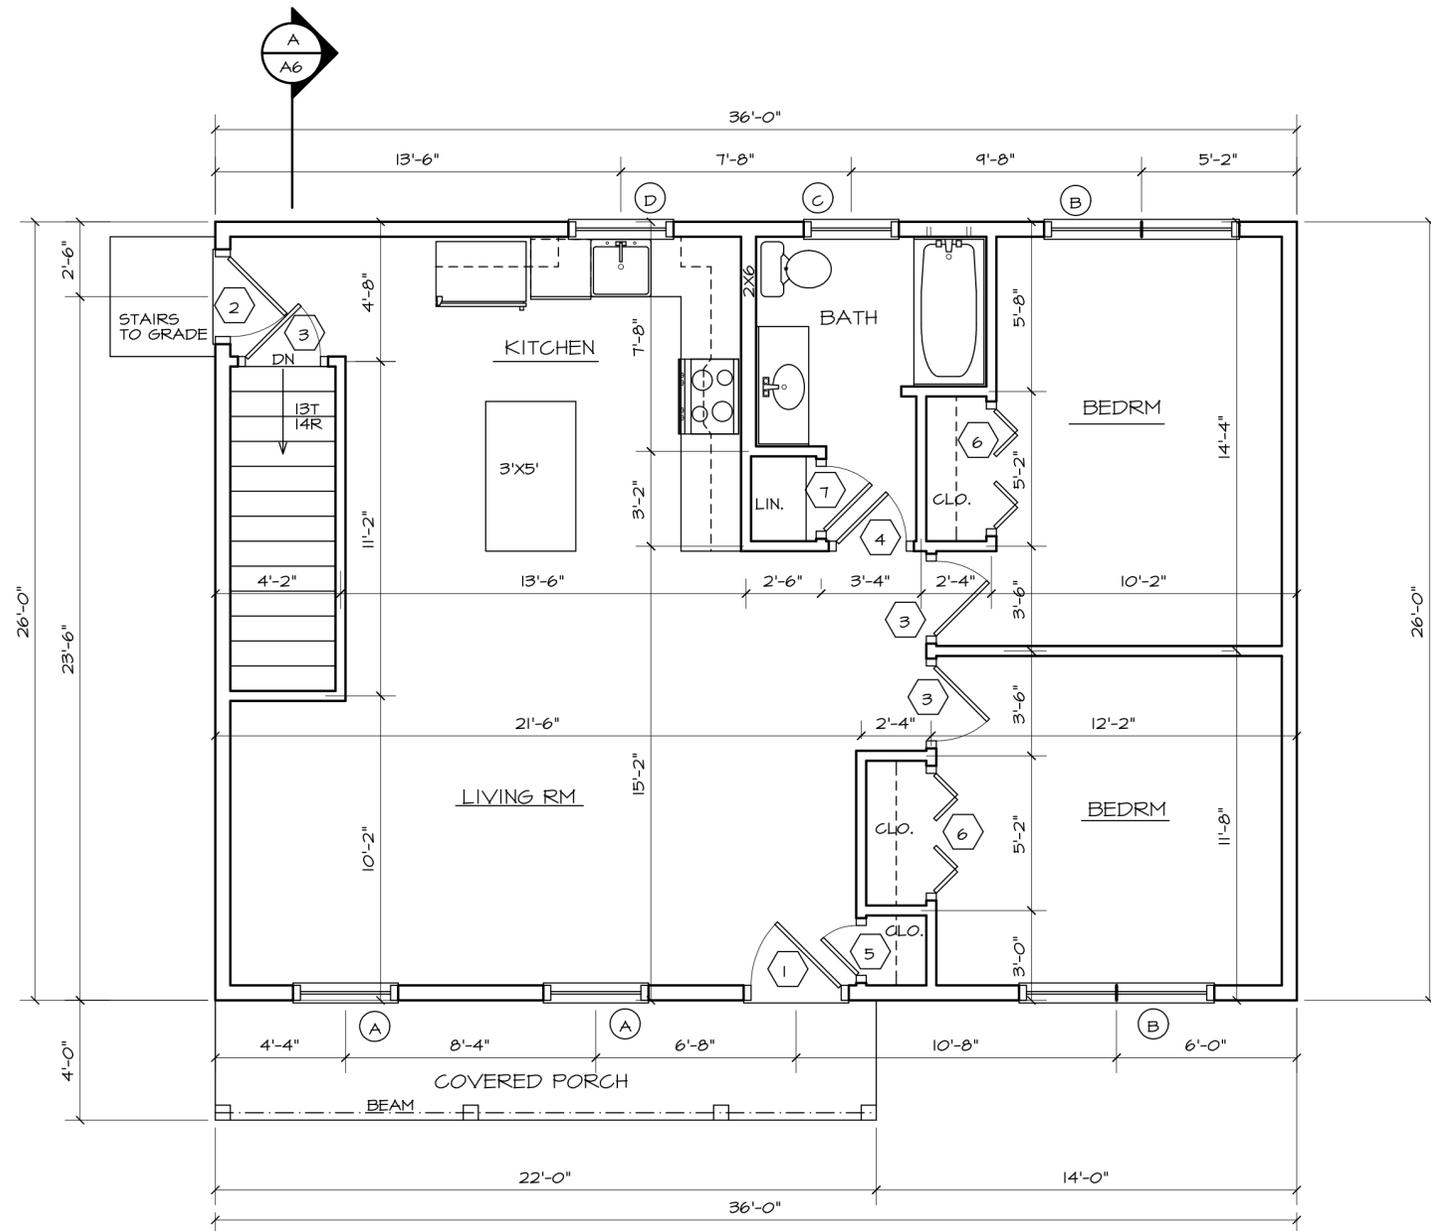

1 FIRST FLOOR PLAN
 A4 SCALE: 1/4" = 1'-0"

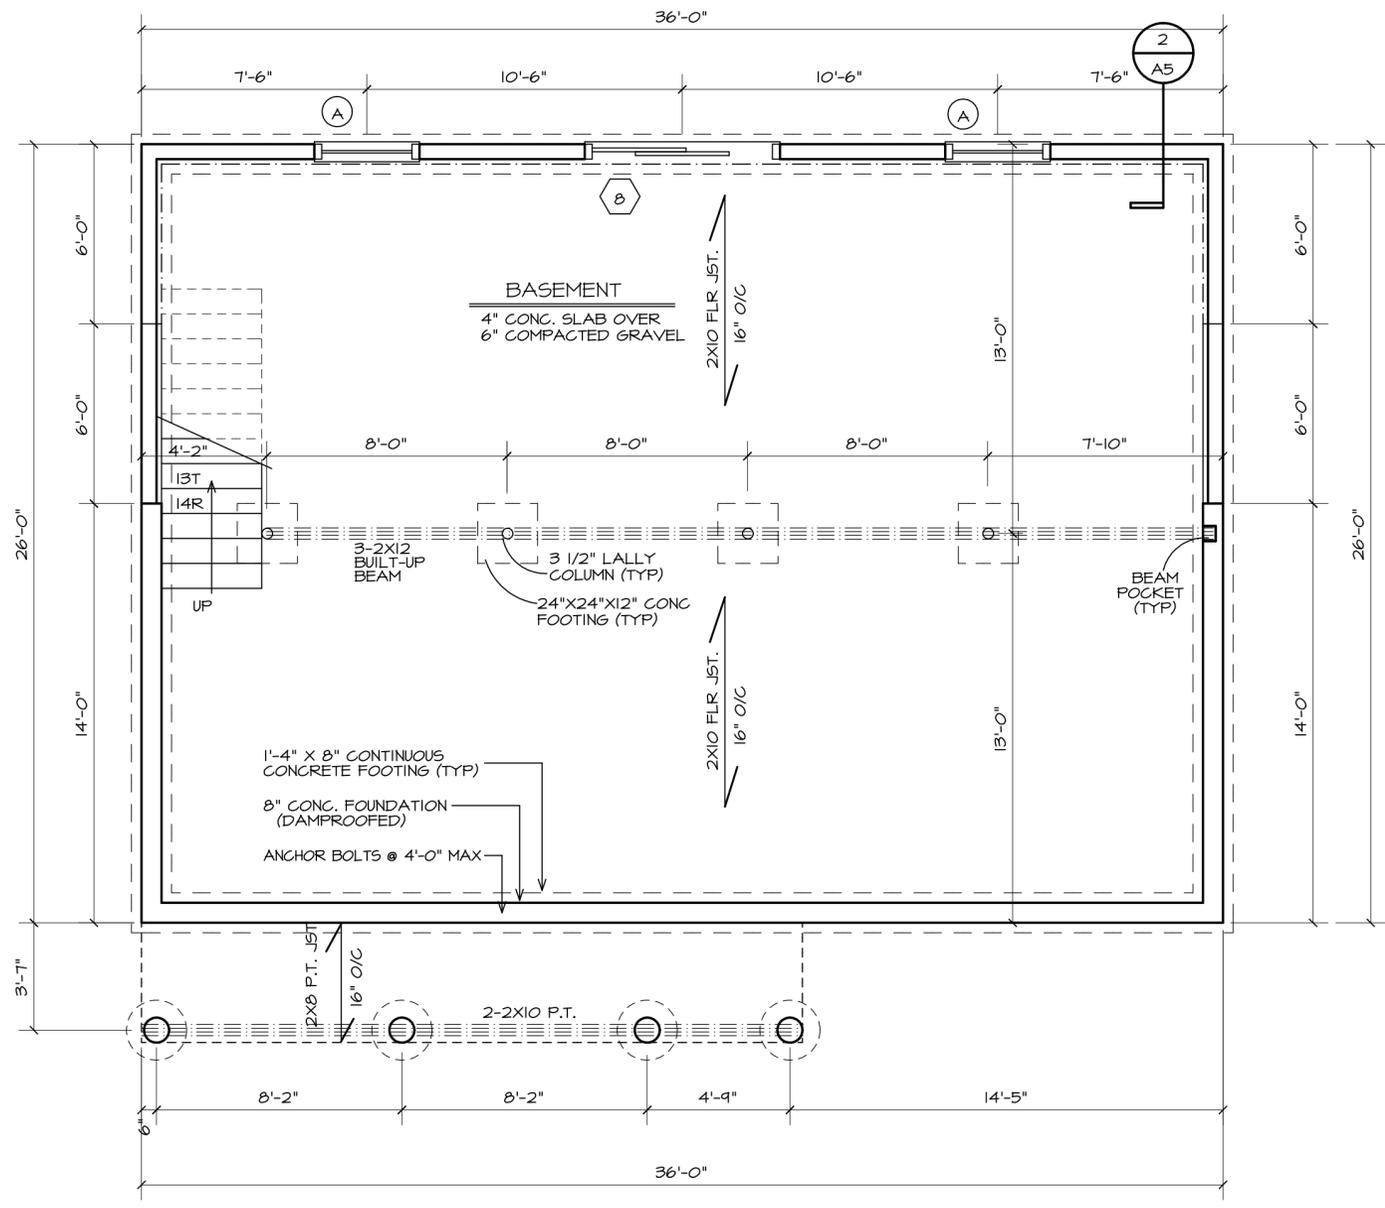

2 TYP. FOUNDATION DETAIL
SCALE: 1/2" = 1'-0"

1 FOUNDATION PLAN
SCALE: 1/4" = 1'-0"